


ACCESS ROAD MAP

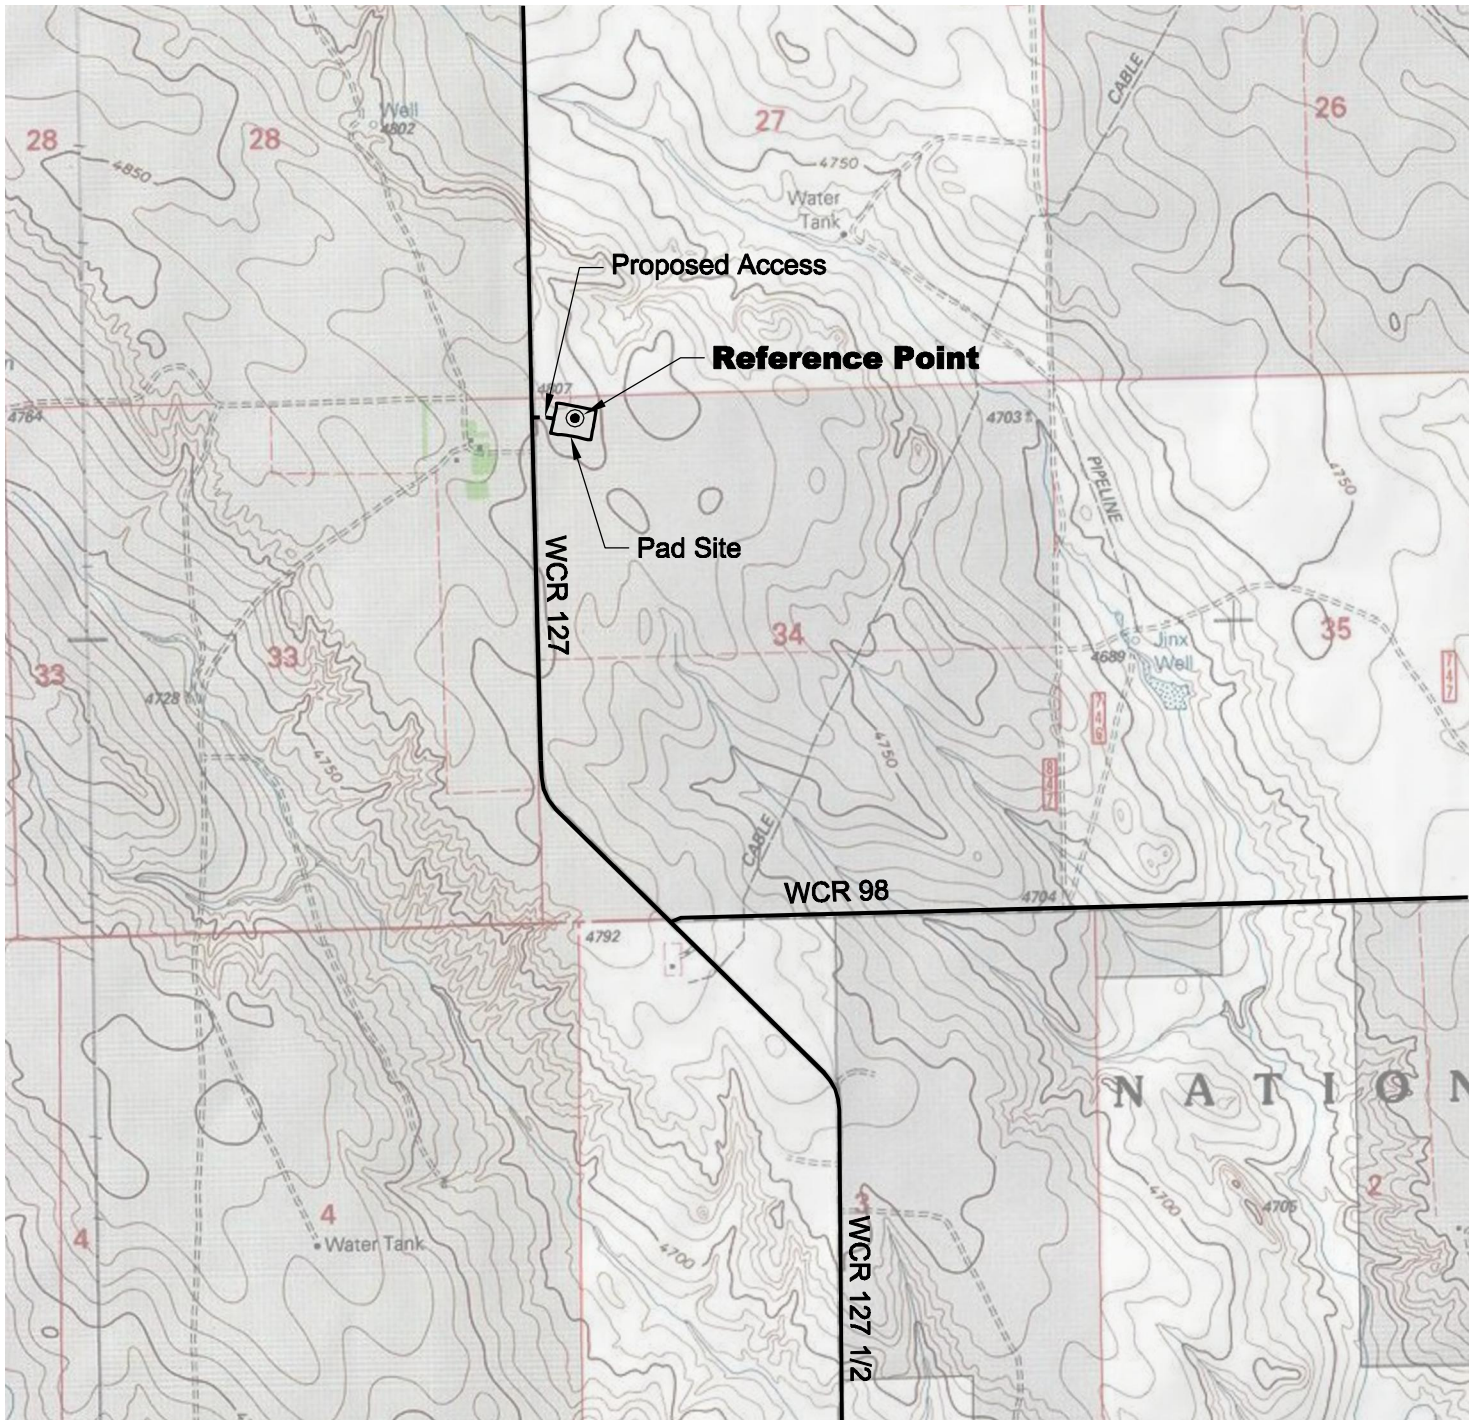

DRIVING DIRECTIONS:

- MP 0.0 - Intersection of Highway 14 & WCR 129 in Raymer;
North on WCR 129
- MP 3.8 - Road veers left, continue northwest
- MP 4.6 - Road veers right, continue north on WCR 127 1/2
- MP 6.3 - Road veers left, continue northwest
- MP 7.1 - Road veers right, continue north on WCR 127
- MP 7.8 - Right on access onto Bringelson Ranch 34-11-9-58 Pad

5/27/11



North



Graphic Scale in Feet
1 inch = 2000 feet



LAND SURVEYING AND MAPPING
LAFAYETTE - WINTER PARK
Ph 303 666 0379 Fx 303 665 6320

CARRIZO OIL & GAS, INC
BRINGELSON RANCH 34-11-9-58 PAD

NW1/4 NW1/4 SEC. 34 T9N R58W
6th PM WELD COUNTY COLORADO