




Lat40°, Inc. 1635 Foxtrail Drive, Suite 325 Loveland, CO 970-776-3321

MULTI-WELL PLAN

STEFFES 22-2, 21-2D


THIS MAP DOES NOT REPRESENT A BOUNDARY SURVEY

SECTION: 2
TOWNSHIP: 3N
RANGE: 68W

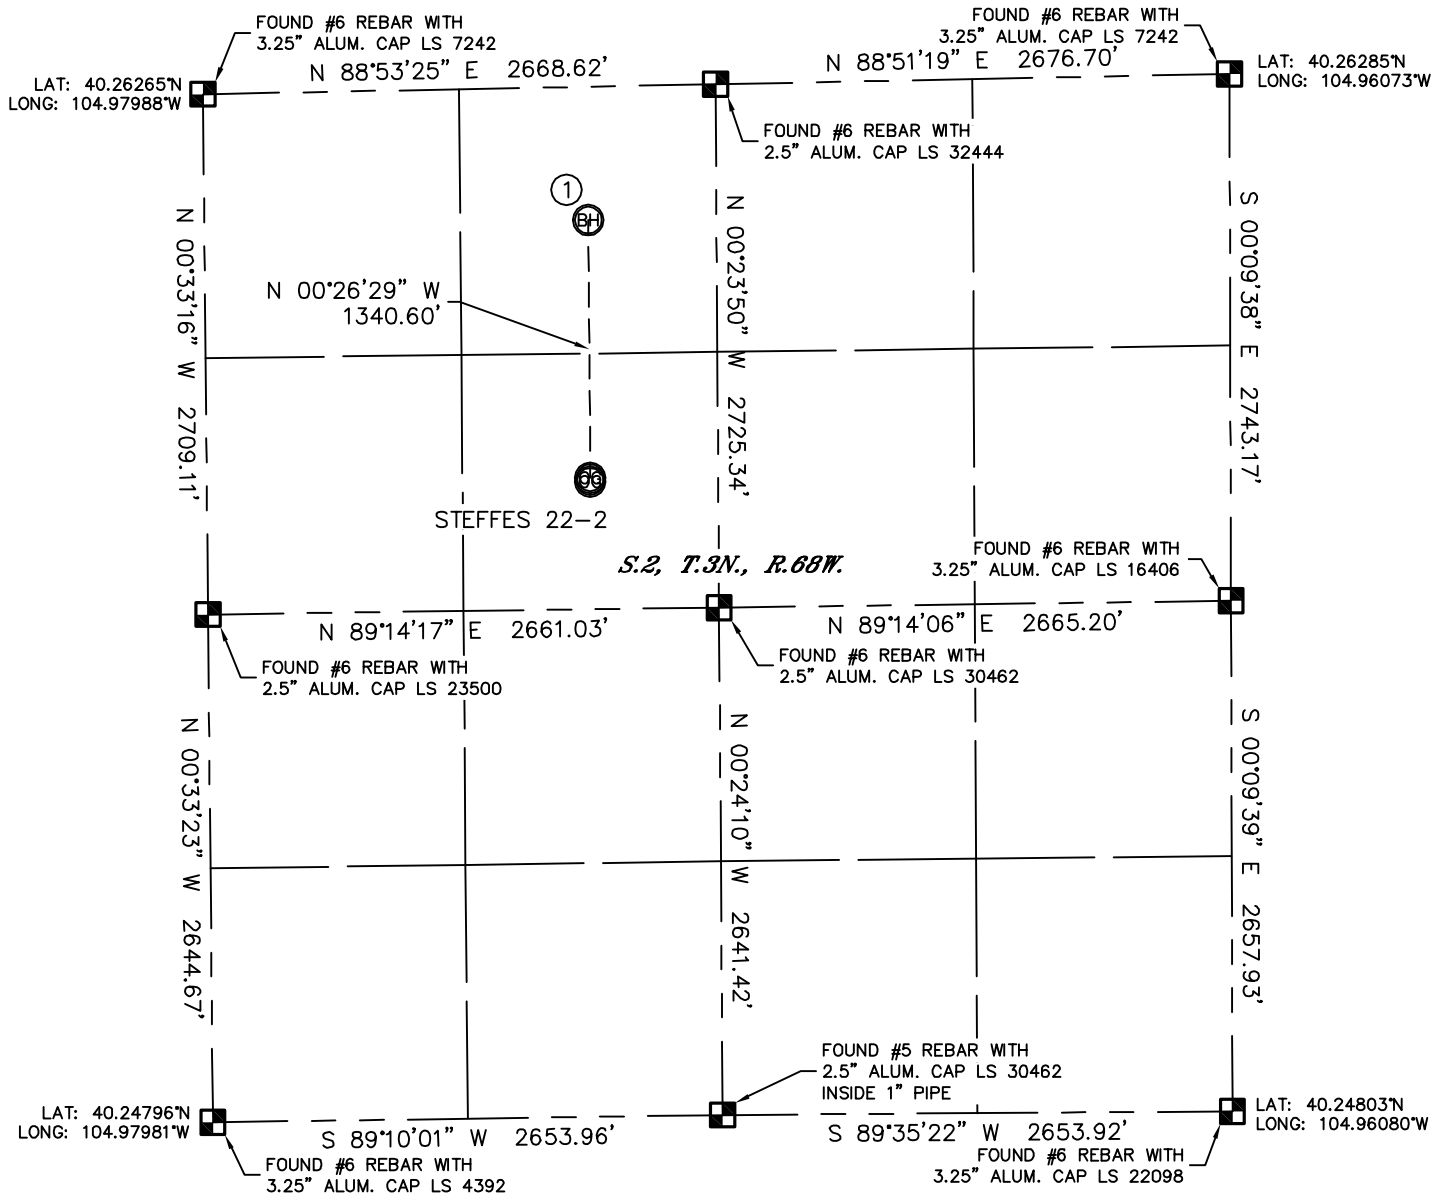

①
-BOTTOM HOLE-
STEFFES 21-2D
695' FNL
2000' FWL
LAT-40.26082°N
LONG-104.97271°W

LEGEND
■ = ALIQUOT MONUMENT AS DESCRIBED
○ = CALCULATED POSITION

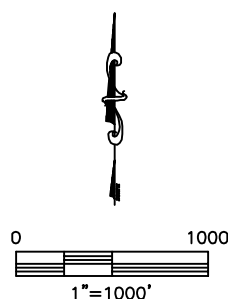

PROJECT#: 2011113



Lat40°, Inc. 1635 Foxtrail Drive, Suite 325 Loveland, CO 970-776-3321

MULTI-WELL PLAN

STEFFES 22-2, 21-2D

SECTION: 2
TOWNSHIP: 3N
RANGE: 68W



0 200
1"=200'