


MULTI WELL PAD PLAN

THIS MAP DOES NOT REPRESENT A BOUNDARY SURVEY

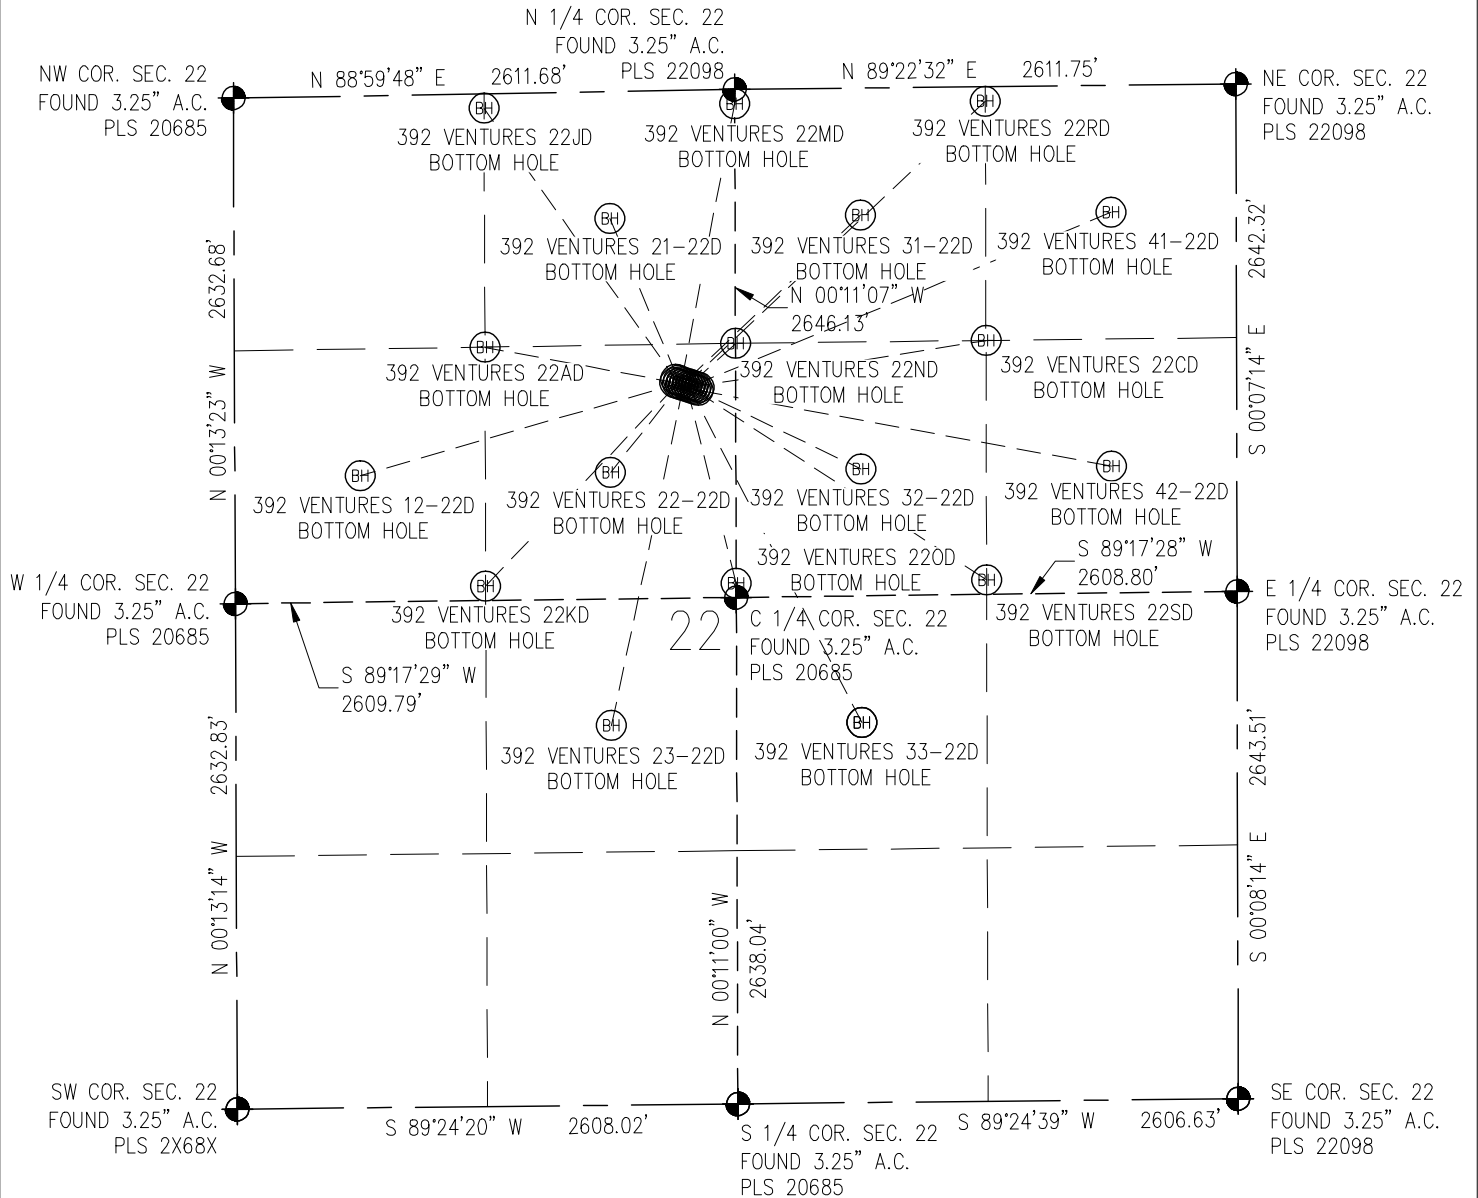

LEGEND

- FOUND/SET SURVEY MONUMENT PER MONUMENT RECORD EXCEPTIONS NOTED.
- CALCULATED SURVEY MONUMENT POSITION
- (C) - CALCULATED DIMENSION