


WILLIAM H. SMITH & ASSOCIATES P.C.
SURVEYING CONSULTANTS
MARATHON OIL COMPANY

P.O. BOX 820
GREEN RIVER, WYOMING 82935

550 EAST 2ND NORTH
PH. 307-875-3638
FAX. 307-875-3640

MULTI-WELL FOR PAD 596-30C
SW/4 SECTION 30

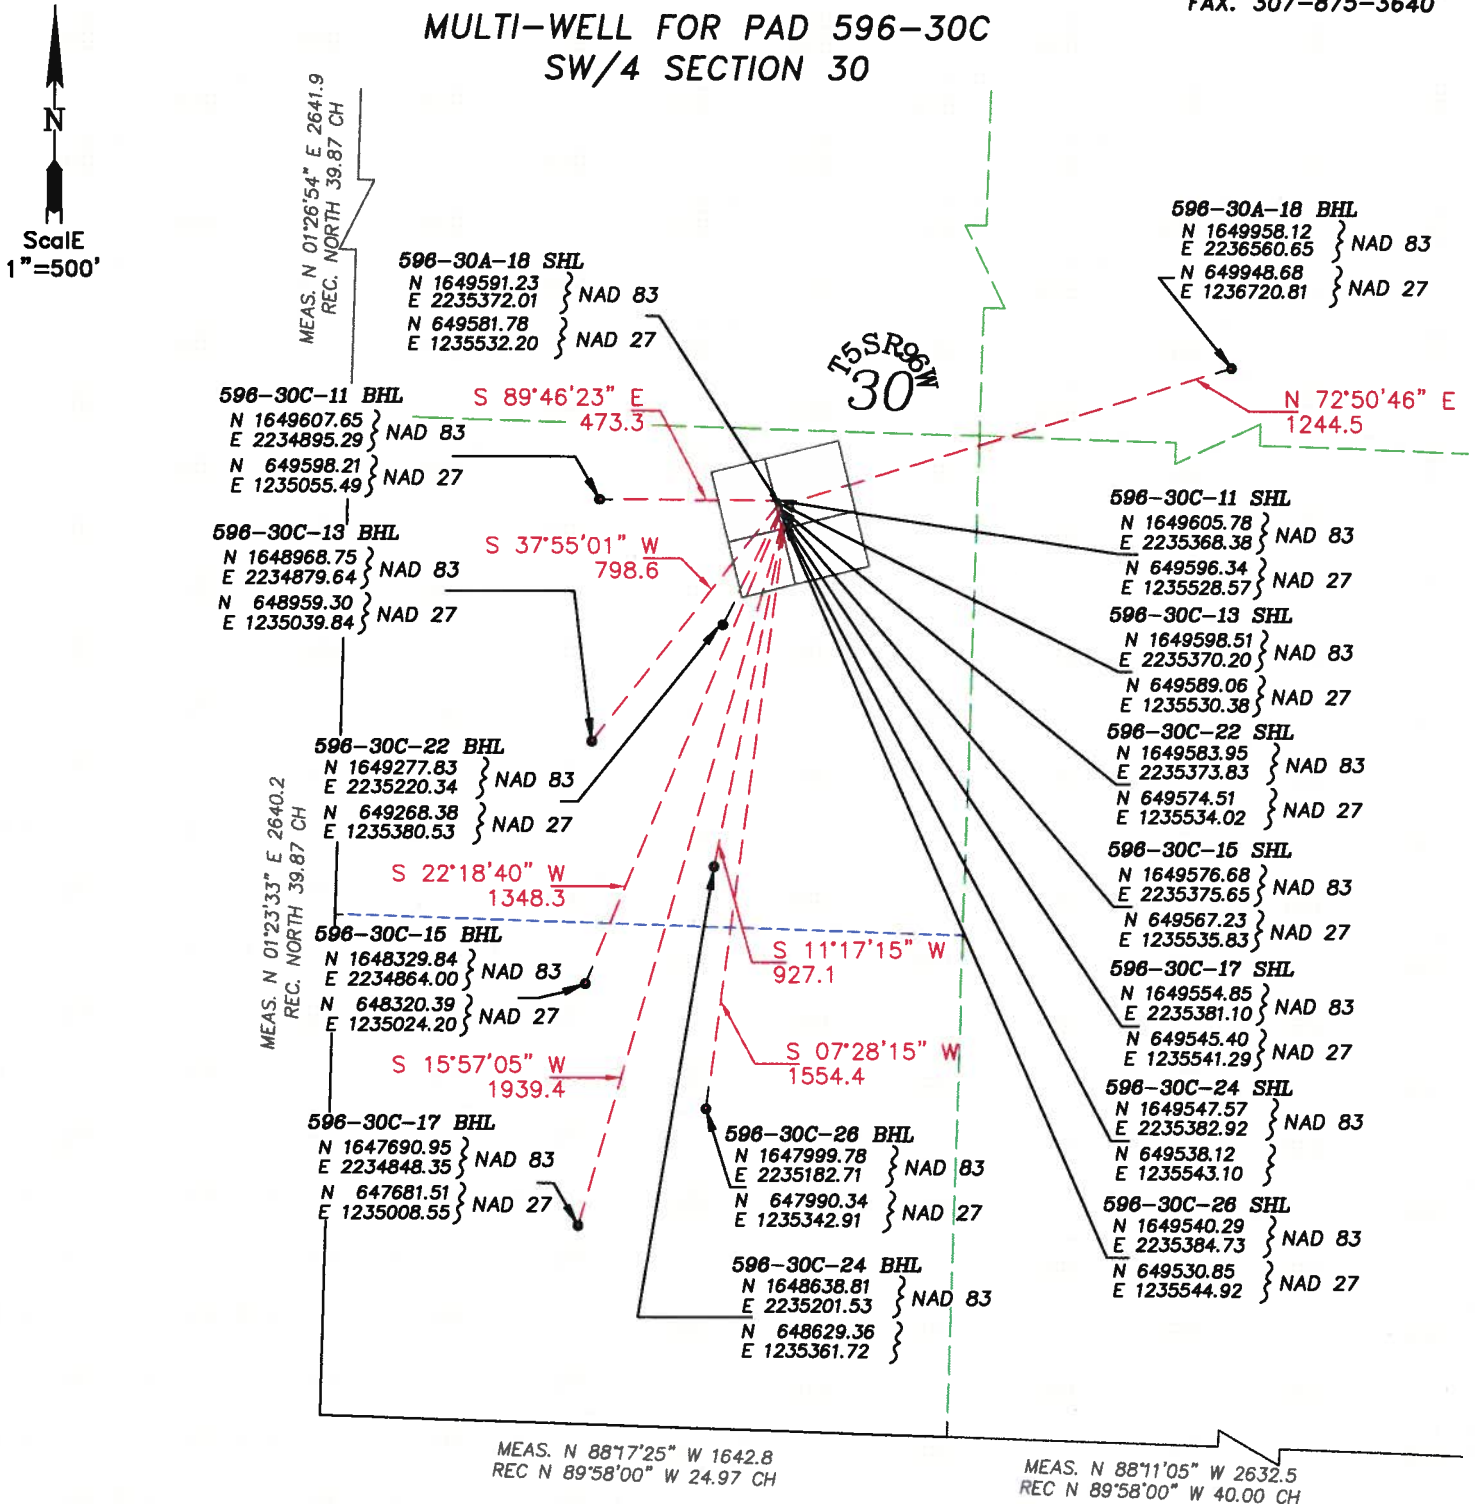

Coordinates based on Grid
Colorado State Plane Coordinate
System Central Zone NAD83

PREPARED FOR:
MARATHON OIL COMPANY
P.O. Box 3128
Houston, TX 77253
5555 San Felipe
Houston, TX 77056

LOCATION
BHL FOR PAD 596-30C
WITHIN LOT 3 SECTION 30,
T 5 S, R 96 W, 6TH P.M.
GARFIELD COUNTY, COLORADO
PAGE 4 OF 4

JOB NO. 26099
2/03/2010 AKT
PAD 596-30C/PAD596-30C MULTIWELL.dwg