


## LOCATION DRAWING

LOWER LATHAM PC G02-22D & G01-32D

SECTION: 2  
TOWNSHIP: 4N  
RANGE: 65W

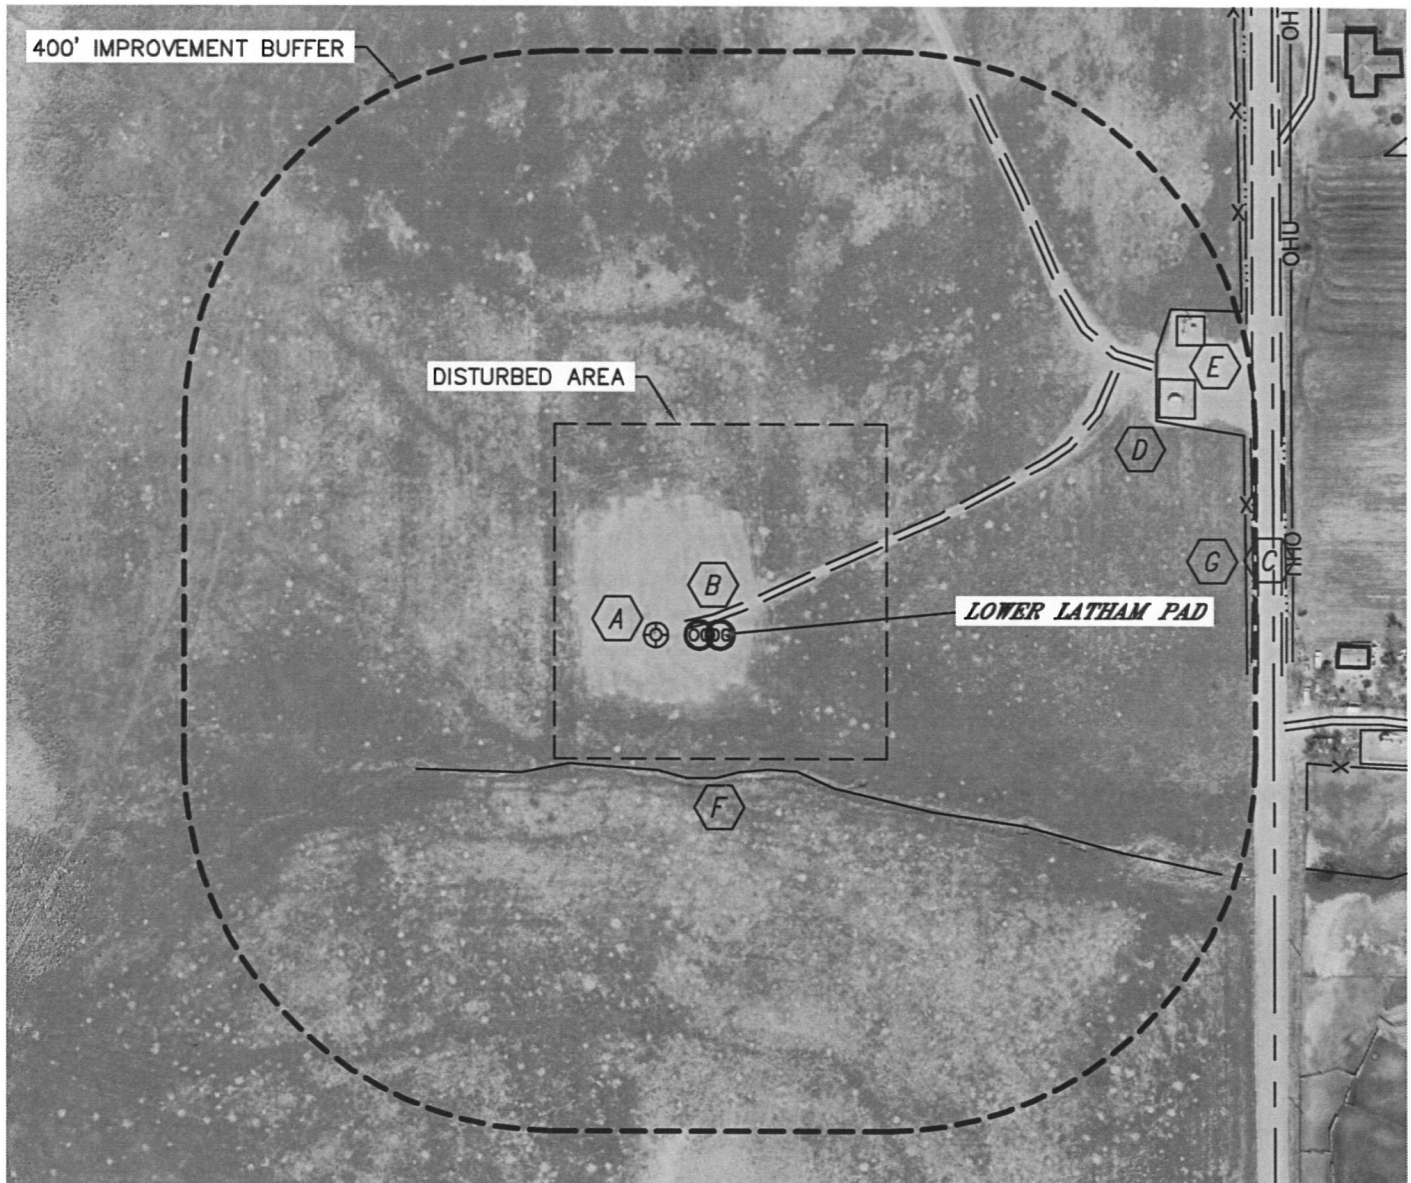

### IMPROVEMENTS:

(DISTANCES MEASURED FROM THE LOWER LATHAM PC G01-32D LOCATION)

- |          |   |          |                     |
|----------|---|----------|---------------------|
| <b>A</b> | EX. WELL 70' W                                | <b>F</b> | DRAINAGE 150' S     |
| <b>B</b> | FIELD ROAD 16' N, 510' NE                     | <b>G</b> | BARROW DITCH 576' E |
| <b>C</b> | COUNTY ROAD 47 582' E                         |          |                     |
| <b>D</b> | FENCE 570' E, 527' NE                         |          |                     |
| <b>E</b> | PRODUCTION EQUIPMENT (NOBLE) 530' NE, 585' NE |          |                     |

NEAREST: BUILDING 670' E, PUBLIC ROAD (CR 47) 582' E,  
ABOVE GROUND UTILITY 620' E, RAILROAD 5280'+, PROPERTY LINE 599' E

