


WELL LOCATION CERTIFICATE

THIS MAP DOES NOT REPRESENT A BOUNDARY SURVEY

SECTIONS 7 & 18
TOWNSHIP 3 NORTH
RANGE 64 WEST

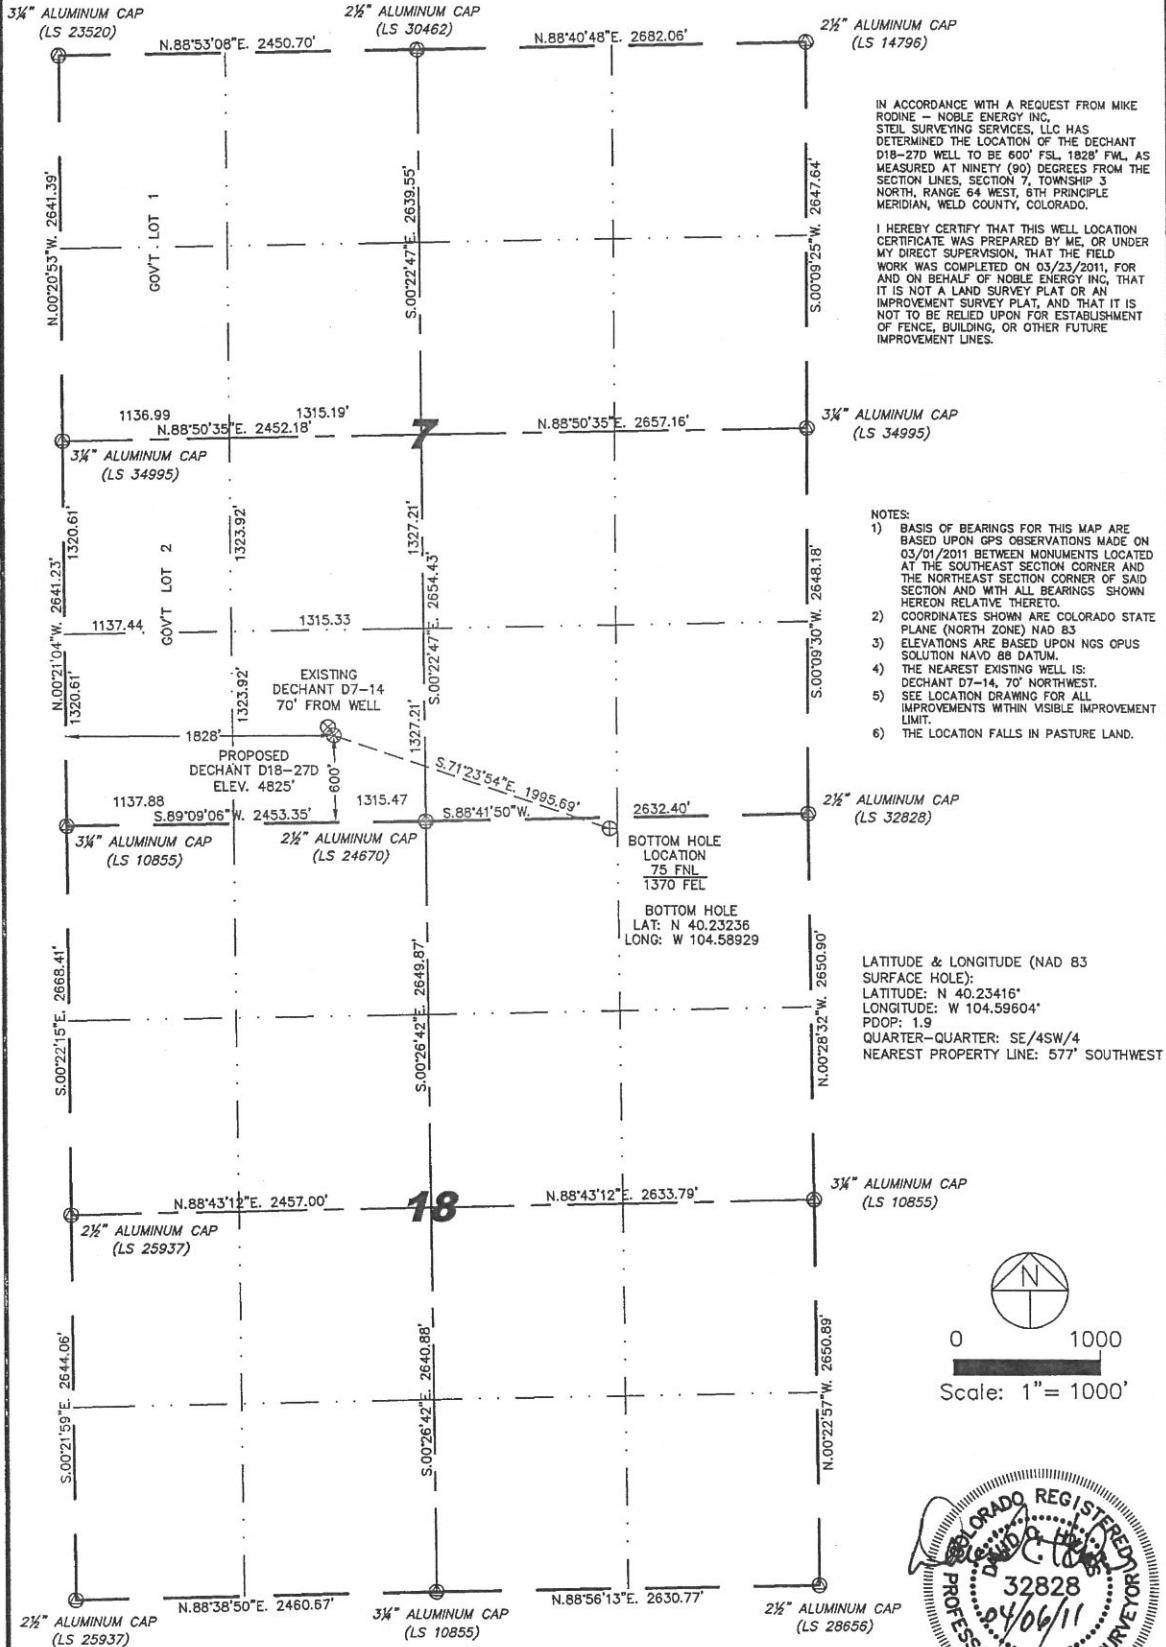

NOTICE: According to Colorado law you MUST commence any legal action based upon any defect in this W.L.C. within three years after you first discover such defect. In no event may any action based upon any defect in this W.L.C. be commenced more than ten years from this said date of the certification shown hereon.

LEGEND

- (A) FOUND SURVEY MONUMENT PER MONUMENT RECORD - EXCEPTIONS NOTED.
(C) CALCULATED DIMENSION


David C. Holmes
Professional Land Surveyor Registration No. 32828
State of Colorado

JOB #: 11086

Completed 04/06/2011

SKETCH - DECHANT D18-27D

SECTION 7
TOWNSHIP 3 NORTH
RANGE 64 WEST

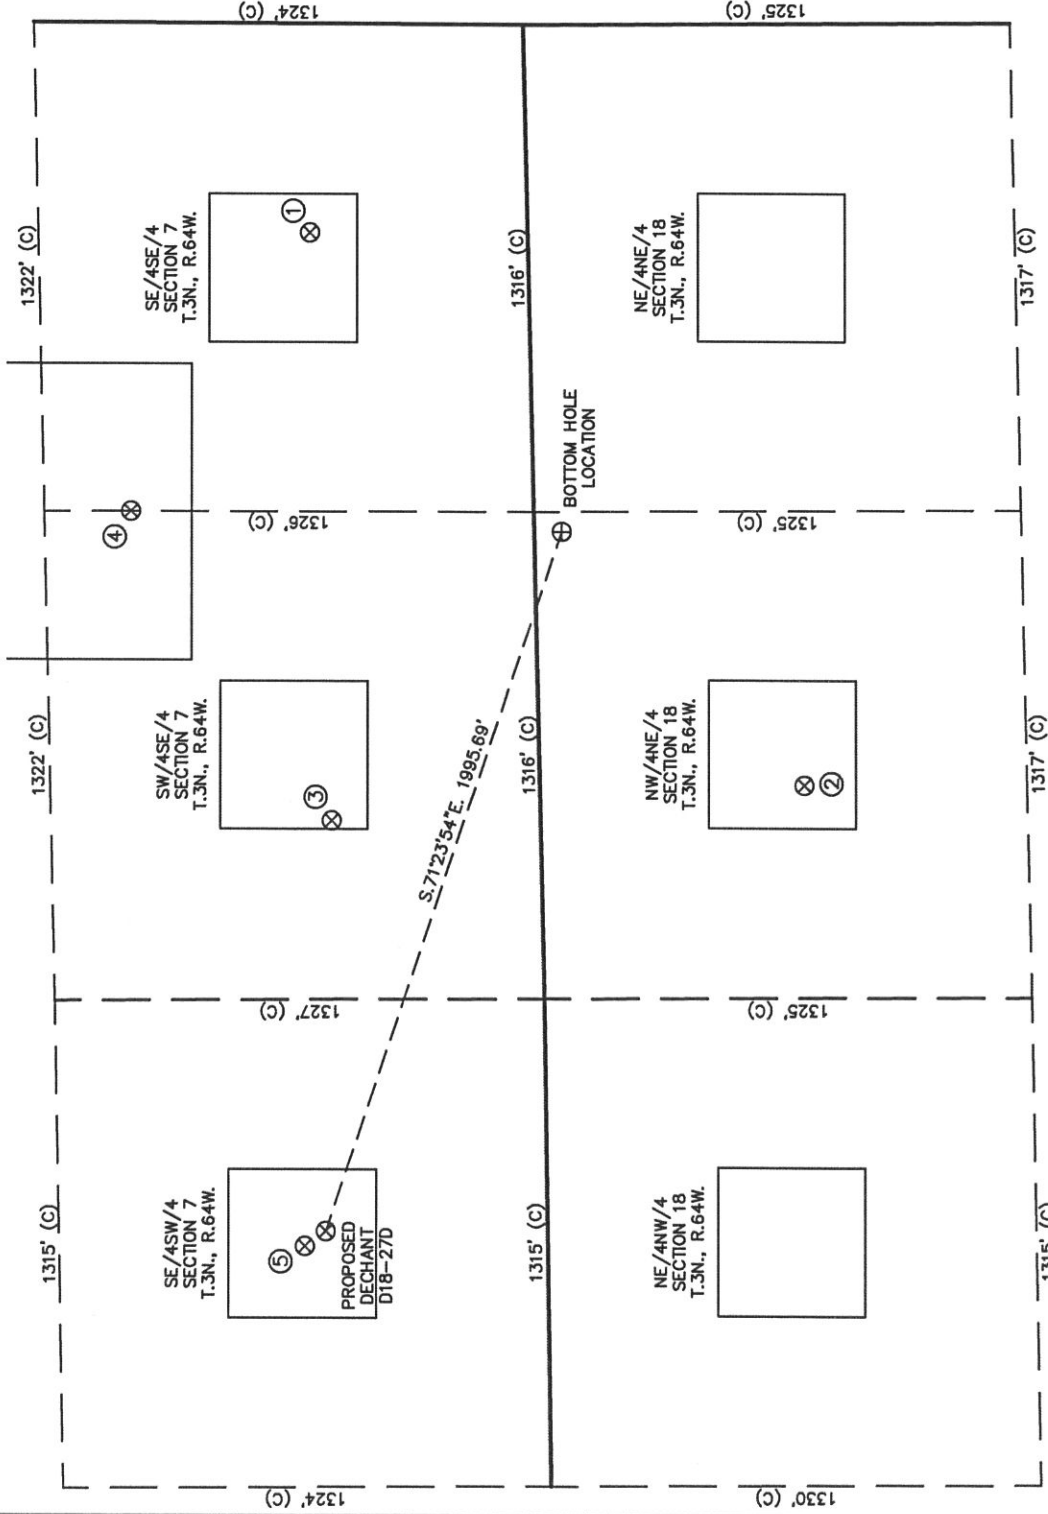

0 500

Scale: 1" = 500'

- NOTES:
- 1) THIS SKETCH DOES NOT REPRESENT A BOUNDARY SURVEY.
 - 2) THE DATUM FOR THE LATITUDES AND LONGITUDES ON THIS SKETCH IS NAD83.

- | | | | | | | | | |
|---|---------------|---------------|-----------|-----------|----------|------------|-------------|----------|
| ① | DECHANT D7-16 | SE/SE SEC. 7 | 720' FSL | 2058' FEL | EL 4779' | N 40.23421 | W 104.58638 | PDOP 2.1 |
| ② | SCOOTER 18-2 | NW/NE SEC. 18 | 720' FSL | 2058' FEL | EL 4799' | N 40.23056 | W 104.59176 | PDOP 2.3 |
| ③ | DECHANT D7-15 | SW/SE SEC. 7 | 564' FSL | 2154' FEL | EL 4813' | N 40.23409 | W 104.59207 | PDOP 2.2 |
| ④ | DECHANT D7-23 | SE/SE SEC. 7 | 1090' FSL | 1320' FEL | EL 4797' | N 40.23556 | W 104.58906 | PDOP 2.2 |
| ⑤ | DECHANT D7-14 | SE/SW SEC. 7 | 657' FSL | 1788' FWL | EL 4825' | N 40.23432 | W 104.59618 | PDOP 2.1 |