

ORIGIN OF CONTROL:
 COLORADO STATE PLANE
 CENTRAL ZONE NAD83,
 U.S. SURVEY FEET
 CONTOUR INTERVAL: 5'

Proposed Pad Area: 3.68 Acres
 Proposed Pad Elevation: 8400.40
 (Cut & Fill Slopes: 2:1)

Well Pad Disturbance: 5.69 Acres
 Access Road Disturbance: 1.33 Acres
 Stockpiles & Buffer Area: 1.00 Acres
 Total Disturbed Area: 8.02 Acres

CUTTINGS TRENCH:
 13' TOTAL DEPTH
 1.5:1 SIDE SLOPES
 (INCLUDES 2' FREEBOARD)

DEL-MONT CONSULTANTS IS PROVIDING GRADING DESIGN FOR THIS PROJECT THAT PROVIDES DIMENSIONS AND VOLUME INFORMATION FOR CONSTRUCTION.

DMC DEL-MONT CONSULTANTS, INC.
 ENGINEERING • SURVEYING • PLANNING
 www.del-mont.com • info@del-mont.com

DESIGNED BY: MGW/SNS SCALE: AS NOTED

CHECKED BY: R.BARRETT FILE NAME: 10080V-087-08A-PLAT

OXY


**SECTIONS 5 & 8, T6S, R97W, 6TH PM
 CONSTRUCTION LAYOUT
 PAD GRADING PLAN
 WELL PAD 697-08A
 GARFIELD COUNTY, COLORADO
 OXY USA WTP LP**

DMC JOB NO: 10080


DATE ISSUED: 2011-06-01

DATE SURVEYED: 2008-08-19

PLAT: 2 of 9

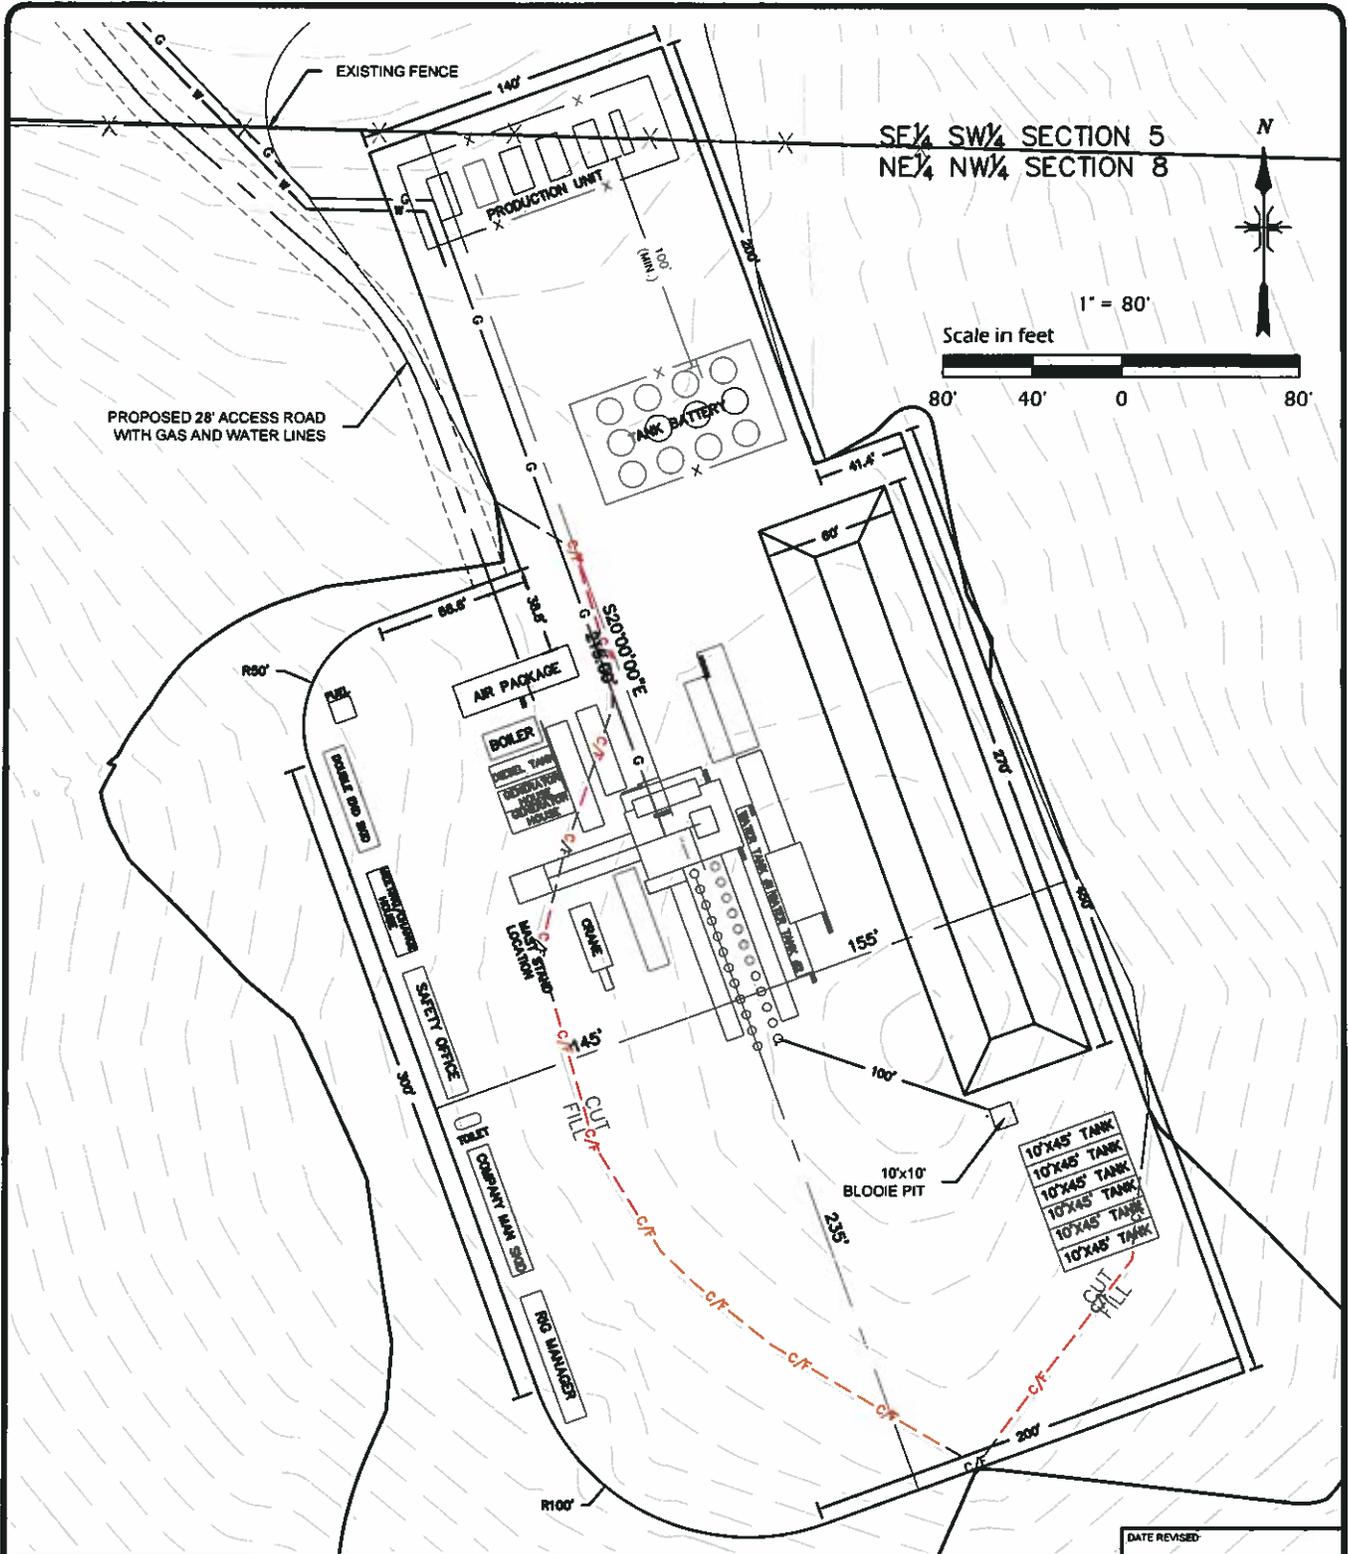


SE 1/4 SW 1/4 SECTION 5
NE 1/4 NW 1/4 SECTION 8

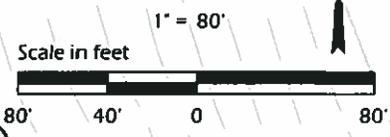

PROPOSED 28' ACCESS ROAD WITH GAS AND WATER LINES

PRODUCTION UNIT

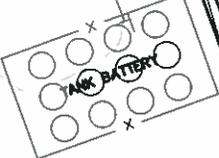

AIR PACKAGE

BOILER







10'x10' BLOOIE PIT



CUT/FILL


DEL-MONT CONSULTANTS IS PROVIDING GRADING DESIGN FOR THIS PROJECT THAT PROVIDES DIMENSIONS AND VOLUME INFORMATION FOR CONSTRUCTION.

DESIGNED BY:	SCALE:
MGW/SNS	AS NOTED
CHECKED BY:	FILE NAME:
R.BARRETT	10080V-087-08A-PLAT

SECTIONS 5 & 8, T6S, R97W, 6TH PM

WELL PAD 697-08A
GARFIELD COUNTY, COLORADO
OXY USA WTP LP

DMC JOB NO:	10080
DATE ISSUED:	2011-06-01
DATE SURVEYED:	2008-08-19
PLAT:	4 of 9

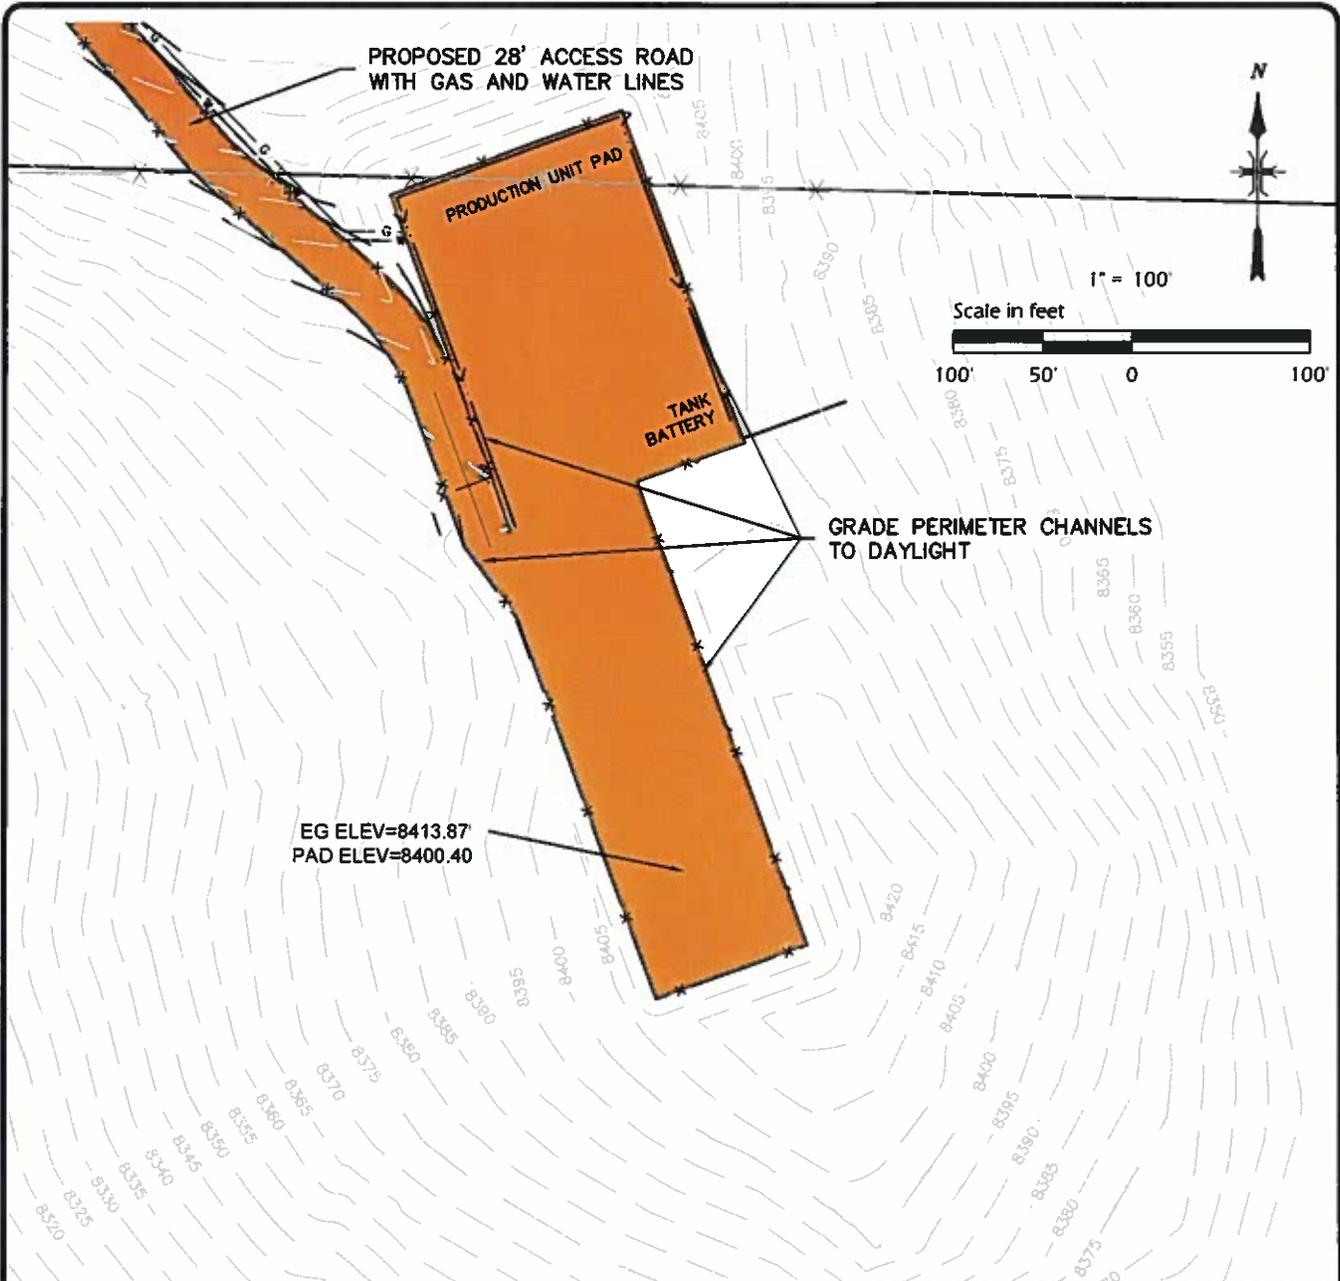

EG ELEV=8413.87
PAD ELEV=8400.40

**WELL PAD CC 697-08A
RECLAMATION AREAS**

DESCRIPTION	AREA (ACRES)
TOTAL DISTURBED AREA	8.07
TOTAL RECLAIMED AREA	6.08
UNRECLAIMED AREA (SHADED)	1.99

ORIGIN OF CONTROL:
COLORADO STATE PLAN CENTRAL ZONE NAD83,
U.S. SURVEY FEET
CONTOUR INTERVAL: 5'

DEL-MONT CONSULTANTS IS PROVIDING GRADING DESIGN FOR THIS PROJECT THAT PROVIDES DIMENSIONS AND VOLUME INFORMATION FOR CONSTRUCTION.

DMC DEL-MONT CONSULTANTS, INC.
ENGINEERING • SURVEYING • PLANNING
128 Colorado Ave. • Montrose, CO 81401 • (970) 248-2211 • (970) 248-2242 Fax
www.del-mont.com • service@del-mont.com

DESIGNED BY: **MGW/SNS** SCALE: **AS NOTED**

CHECKED BY: **R.BARRETT** FILE NAME: **10080V-897-08A-PLAT**

OXY AND PRODUCTION EQUIPMENT
WELL PAD 697-08A
GARFIELD COUNTY, COLORADO
OXY USA WTP LP

DMC JOB NO.: **10080**

DATE ISSUED: **2011-06-01**

DATE SURVEYED: **2008-08-19**

PLAT: **7 of 9**