




Visible improvements within 400 feet of the location include: a field road passes 101' NNE, a field road passes 255' west. An irrigation water line appears to pass an unknown distance to the north of the location. The site is 52' inside the north edge of a crop circle.

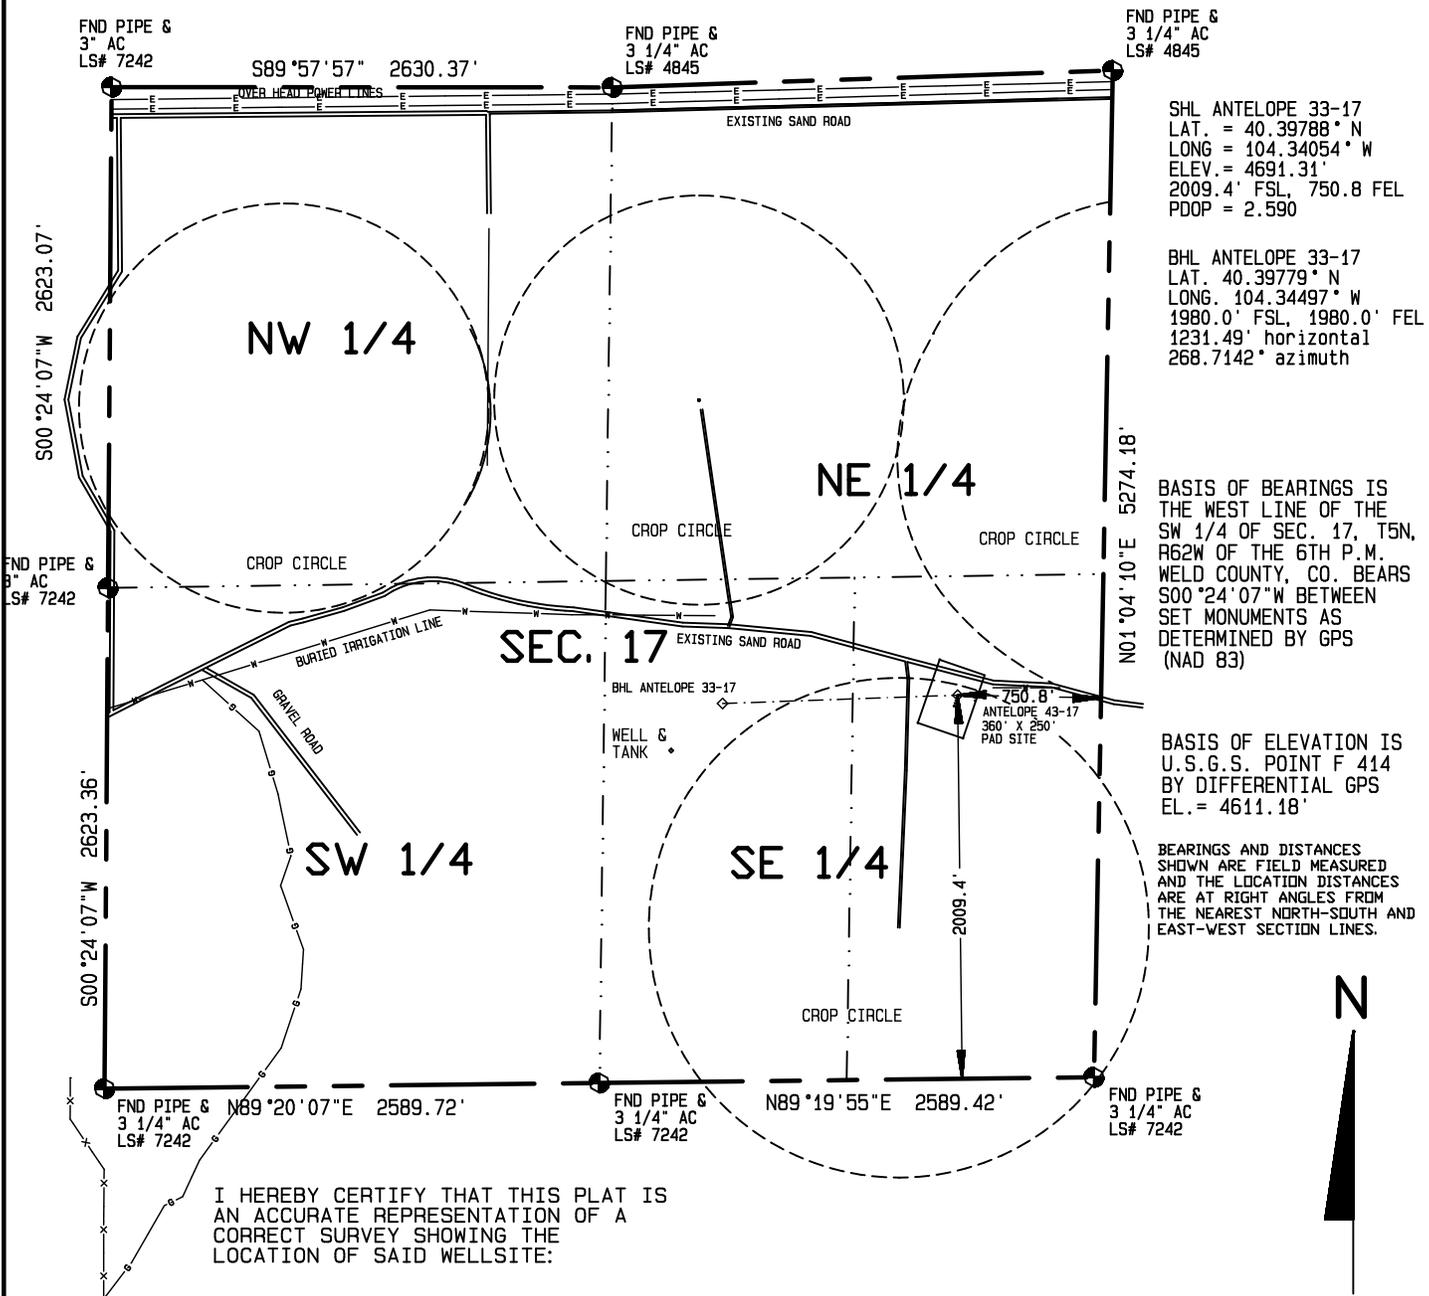

I HEREBY CERTIFY THAT THIS PLAT IS AN ACCURATE REPRESENTATION OF A CORRECT SURVEY SHOWING THE LOCATION OF SAID WELLSITE:

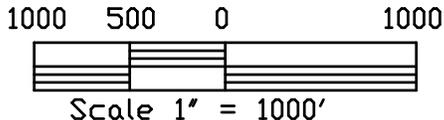

Dan Griggs PLS# 38018
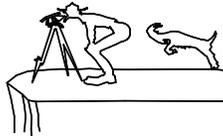
<b>CONTRACT SURVEYORS, LTD.</b> COMPLETE SURVEYING AND GLOBAL POSITIONING  2133 SOUTH BELLAIRE STREET #14 DENVER COLORADO 80222 (303) 756-3695  	DATE OF FIELD WORK: 5 JULY 2011	DATE OF DRAWING: 7 JULY 2011
	ANTELOPE 33-17 DIRECTIONAL WELL	
	NE 1/4, SE 1/4 SEC. 17, T5N, R62W	
	BONANZA CREEK ENERGY OPERATING COMPANY, LLC	
MULTIPLE WELL PLAN PAGE 2	CSL# 11104-32	WELD COUNTY, COLORADO