




Visible improvements within 400 feet of the location include: a field road passes 161' NNE, a field road passes 237' west. An irrigation water line appears to pass an unknown distance to the north of the location. The site is 112' inside the north edge of a crop circle.

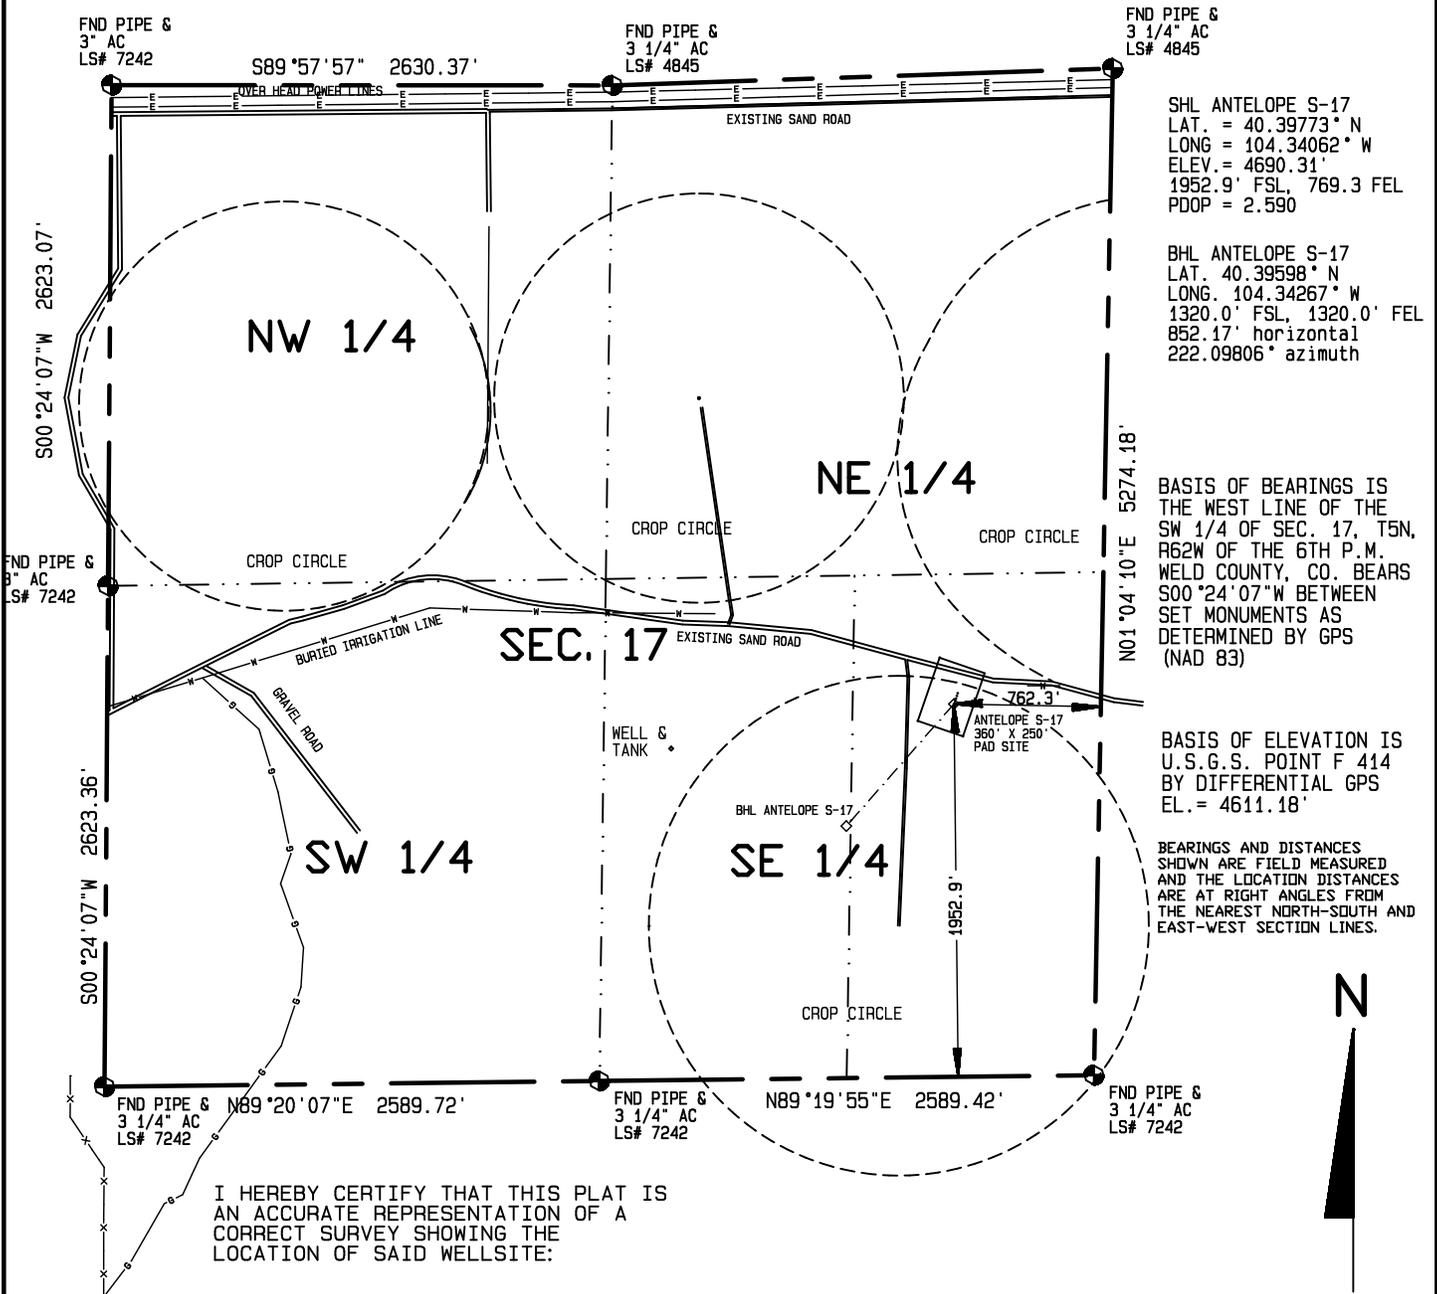

I HEREBY CERTIFY THAT THIS PLAT IS AN ACCURATE REPRESENTATION OF A CORRECT SURVEY SHOWING THE LOCATION OF SAID WELLSITE:

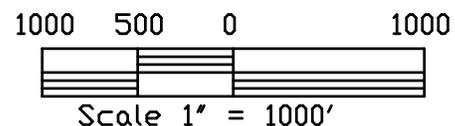

Dan Griggs PLS# 38018

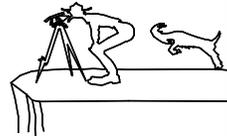CONTRACT SURVEYORS, LTD. COMPLETE SURVEYING AND GLOBAL POSITIONING  2133 SOUTH BELLAIRE STREET #14 DENVER COLORADO 80222 (303) 756-3695	DATE OF FIELD WORK:	DATE OF DRAWING:
	5 JULY 2011	7 JULY 2011
	ANTELOPE S-17 DIRECTIONAL WELL	
	NE 1/4, SE 1/4 SEC. 17, T5N, R62W	
BONANZA CREEK ENERGY OPERATING COMPANY, LLC		
MULTIPLE WELL PLAN PAGE 6	CSL# 11104-32	WELD COUNTY, COLORADO