


ORCA 44-19 SITE LAYOUT

SECTION 19, TOWNSHIP 19 SOUTH, RANGE 69 WEST, 6TH P.M.

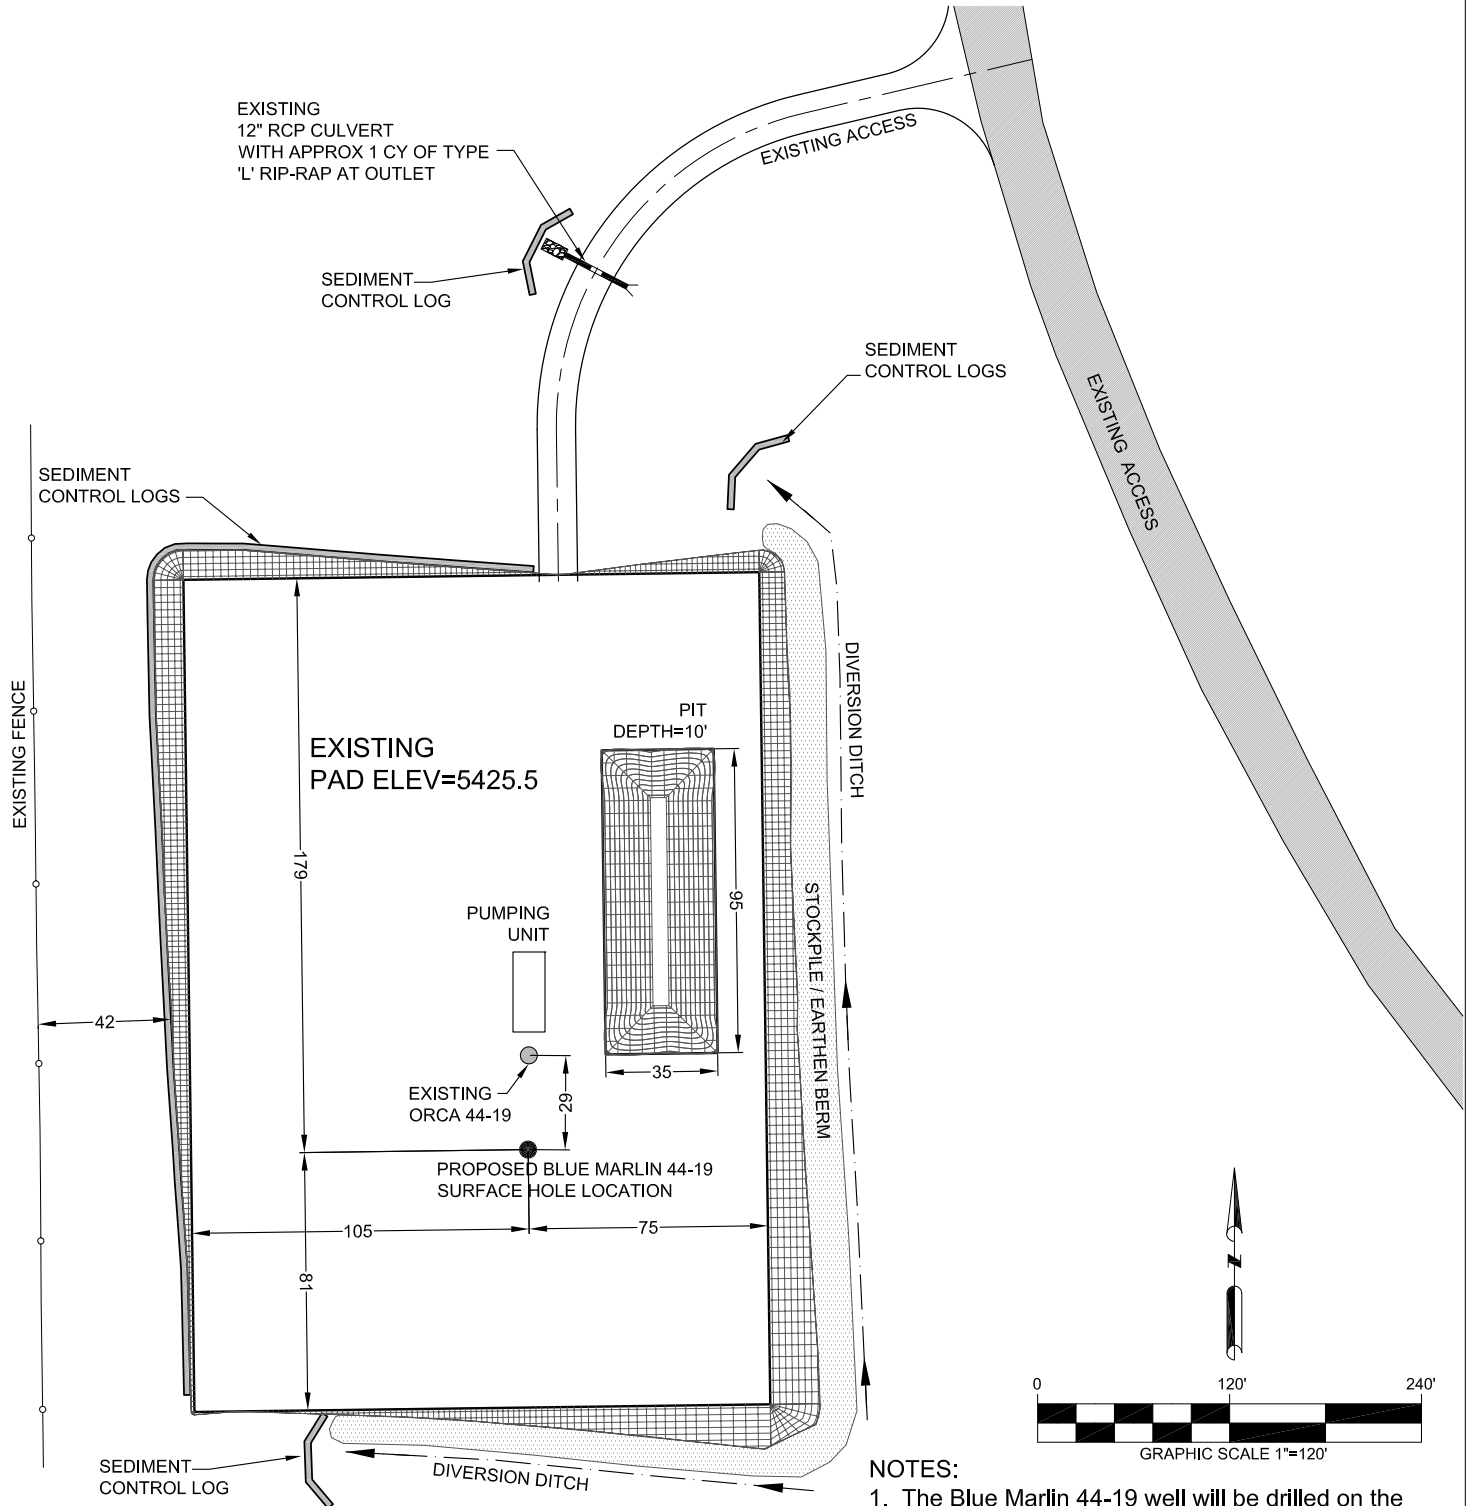

NOTES:

1. The Blue Marlin 44-19 well will be drilled on the existing Orca 44-19 pad. No earthwork operations are proposed for the drilling of this well.

FIELD DATE:
06-27-11

SITE NAME:
ORCA 44-19

DRAWING DATE:
07-14-11

SURFACE LOCATION:
FREMONT COUNTY, COLORADO
SE 1/4 SE 1/4, SEC. 19, T19S, R69W

BY:
BWT

PREPARED BY:

PFS 
Petroleum Field Services, LLC
1801 W. 13th Ave.
Denver, CO 80204

PREPARED FOR:

PINE RIDGE OIL & GAS, LLC

SHEET NO.

1

OF 1