


Wall Plot -

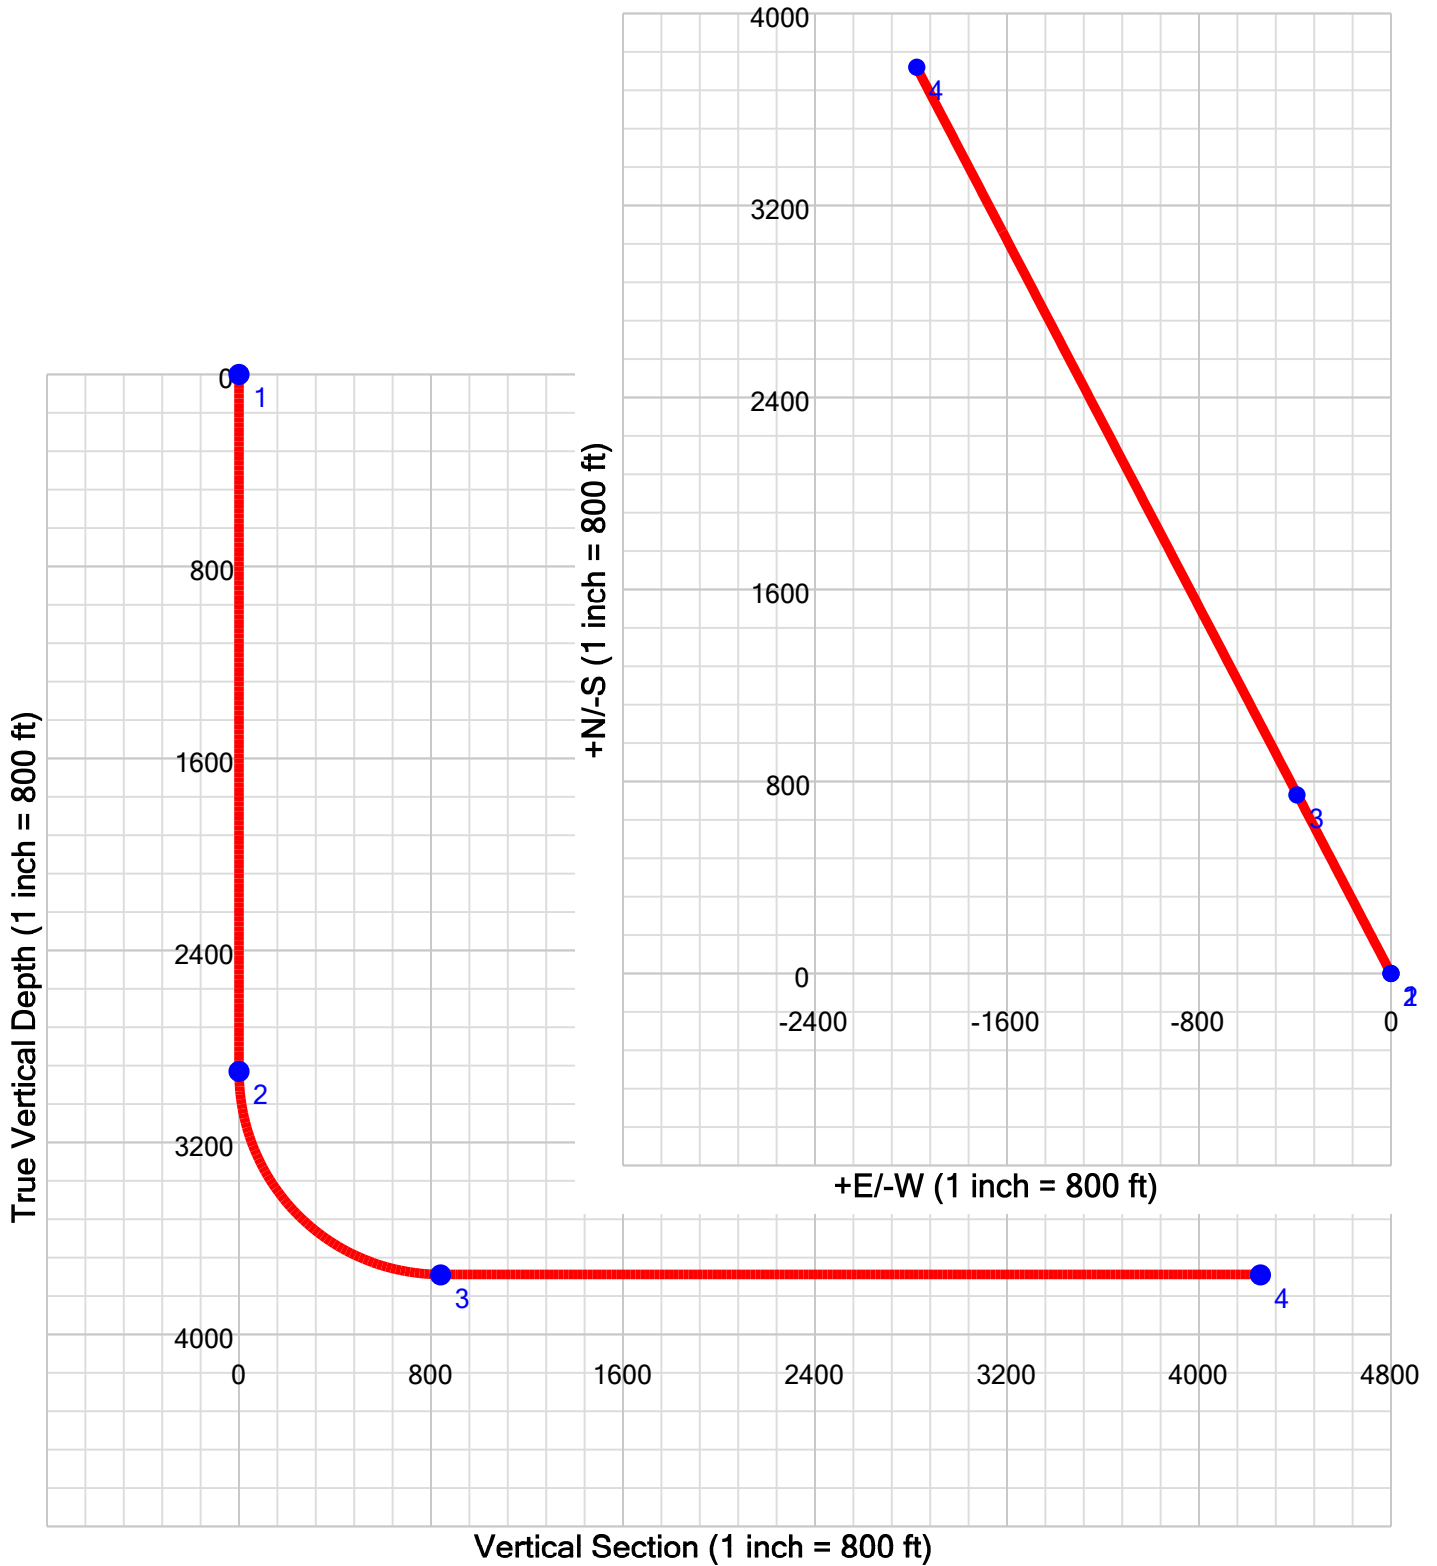

#	MD	Inc	Azi	TVD	+N/-S	+E/-W	DL	TFO	VS	Comments	Company:	Pine Ridge Oil & Gas, LLC
1	0.0	0.00	332.36	0.0	0.0	0.0	0.00	0.00	0.0		Project:	Oilfish 24-30_DirPlan 3_070711
2	2907.4	0.00	332.36	2907.4	0.0	0.0	0.00	0.00	0.0	Start ki	Well:	
3	4230.9	90.00	332.36	3749.9	746.4	-390.9	6.80	0.00	842.6	End of	By:	M.Felman
4	7647.5	90.00	332.36	3749.9	3773.1	-1975.9	0.00	0.00	4259.2		Date:	7/7/2011
											Vertical section azimuth:	332.36°
											Survey calculation method:	Minimum Curvature
											Units:	Length - ft, Dogleg - °/100ft