


QUICKSILVER RESOURCES, INC.

ADDENDUM TO LEGAL PLAT FOR

K-DIAMOND RANCH #43-8
SECTION 8, T6N, R92W, 6th. P.M.
1988' FSL 660' FEL

SCALE: 1" = 200'
DATE: 05-10-11
DRAWN BY: J.I.
REV.: 06-09-11 M.D.

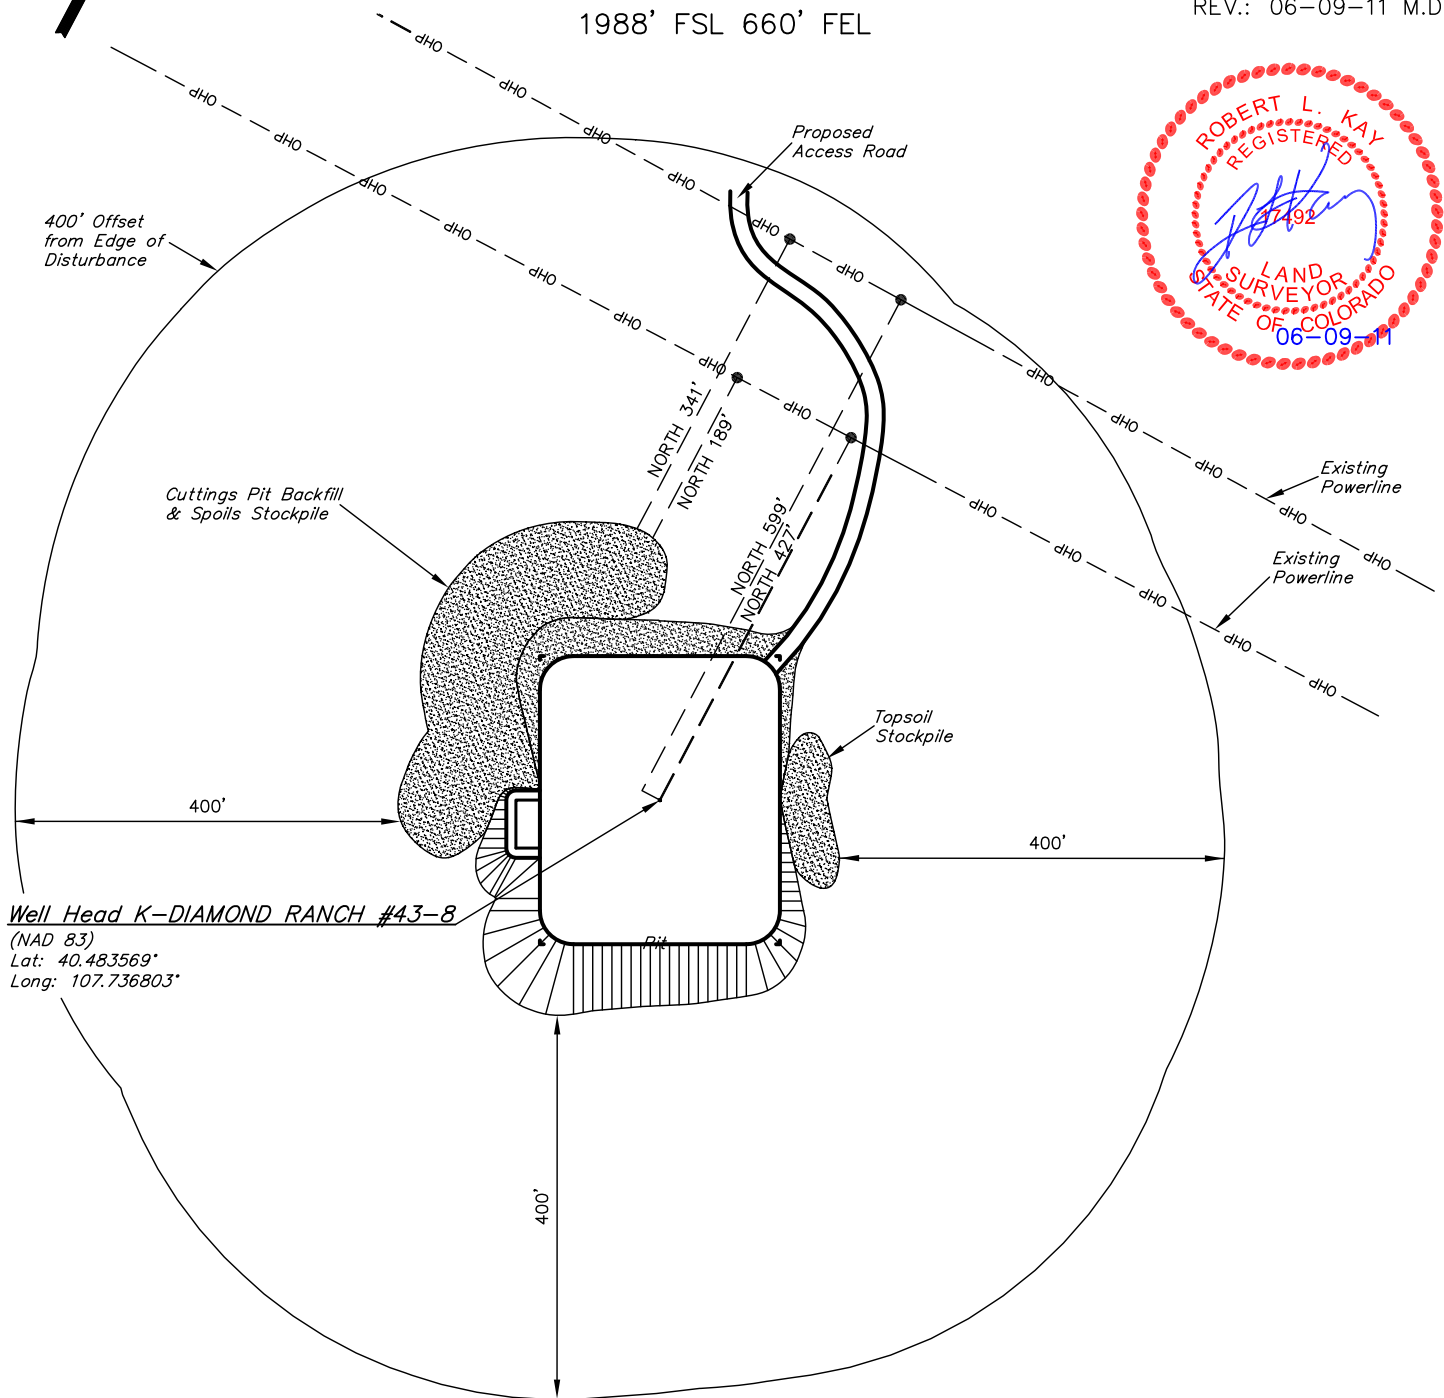

QUICKSILVER RESOURCES, INC.

CONSTRUCTION LAYOUT FOR
K-DIAMOND RANCH #43-8
SECTION 8, T6N, R92W, 6th. P.M.
1988' FSL 660' FEL

FIGURE #1

SCALE: 1" = 50'

DATE: 05-10-11

DRAWN BY: J.I.

REV.: 06-09-11 M.D.

