


KING SURVEYORS, INC. 650 E. GARDEN DR. WINDSOR, CO 80550
LOCATION DRAWING
SWD #C7b

SECTION: 34
 TOWNSHIP: 7N
 RANGE: 63W

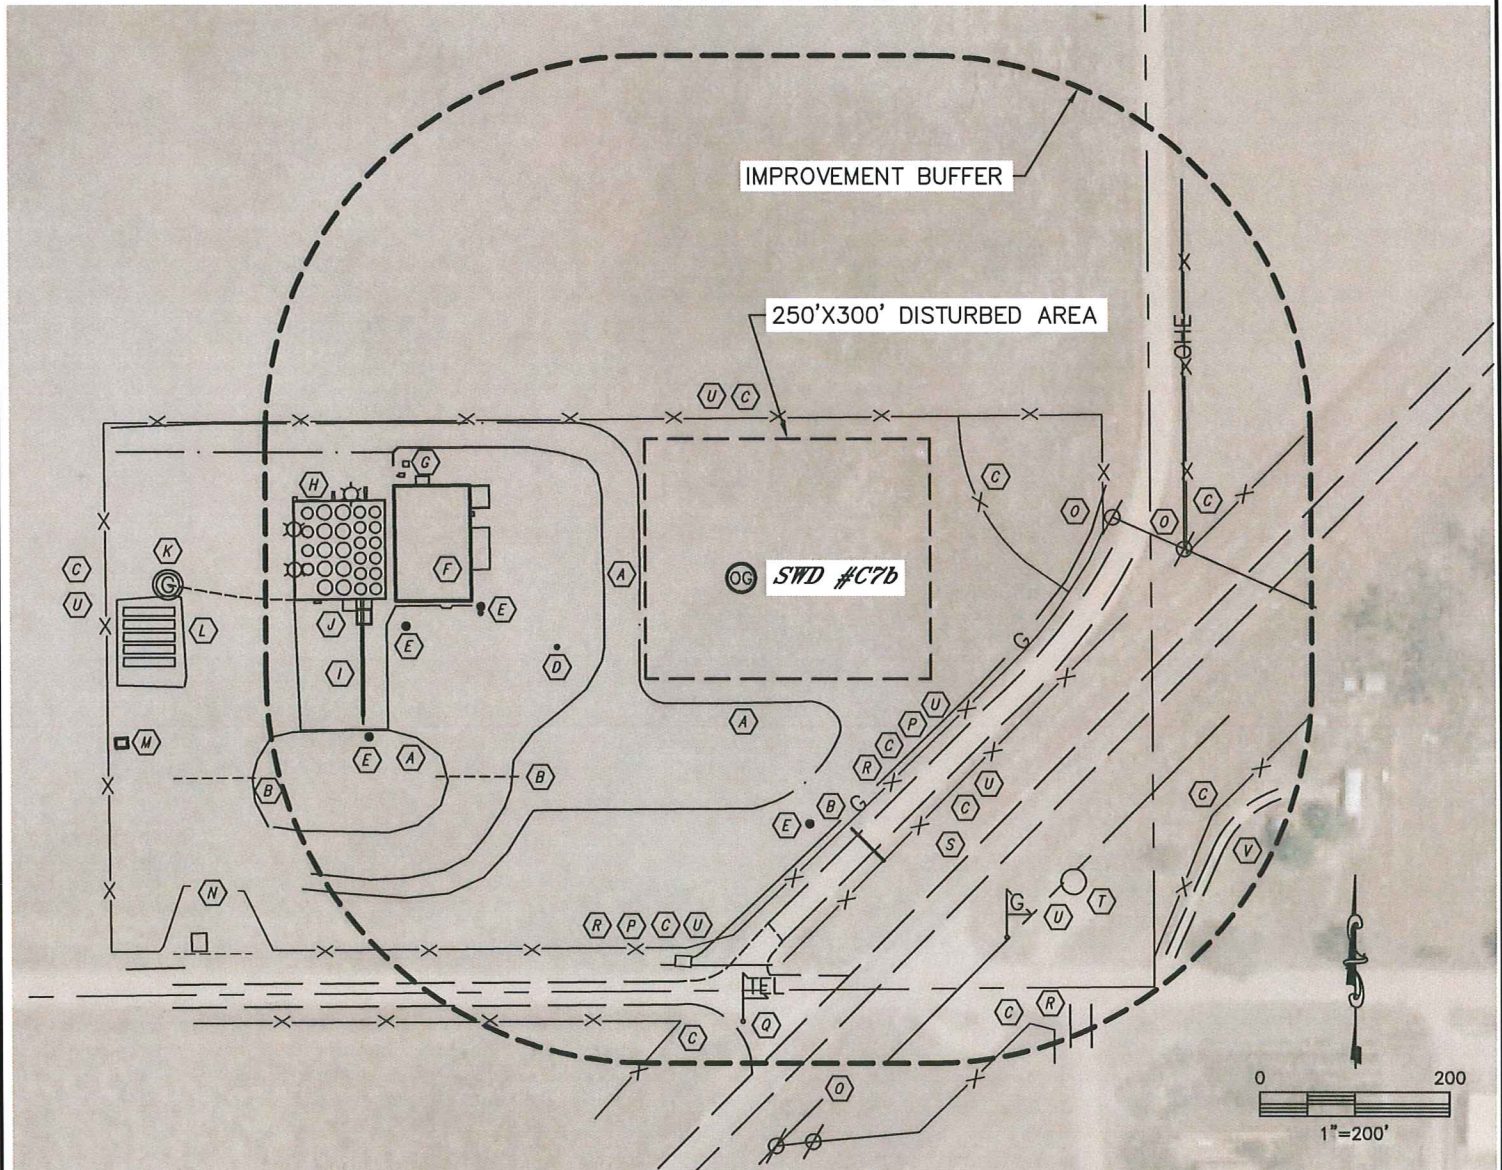

- | | |
|---|---|
| (A) DETENTION AREA 106'W, 130'S, 367'SW | (M) WOOD SHED 668'SW |
| (B) DRAINAGE PIPE/CULVERT 284'SE, 313'SW, 553'SW | (N) ENTRANCE GATE 640'SW |
| (C) FENCE 166'N, 261'NE, 261'SE, 313'SE, 470'E, 552'SE, 553'SE, 466'S, 389'S, 669'W | (O) OVERHEAD UTILITY LINE 396'E, 467'E, 549'S |
| (D) WATER WELL 207'SW | (P) GAS LINE 254'SE, 403'S |
| (E) MONITORING WELL 276'W, 357'W, 426'SW, 265'S | (Q) TELEPHONE LINE MARKER 461'S |
| (F) WATER FACILITY BUILDING 284'W | (R) NORTHERLY EDGE COUNTY ROAD 276'SE, 426'S, 570'SE |
| (G) ELECTRIC METER & TRANSFORMER 368'NW | (S) NW EDGE HIGHWAY 392 372'SE |
| (H) TANK ENCLOSURE 374'W | (T) CORNISH SCHOOL MONUMENT 470'SE |
| (I) TRUCK UNLOADING BAYS 400'SW | (U) PROPERTY LINE 169'N, 669'W, 402'S, 254'SE, 313'SE, 463'SE |
| (J) PUMPS 405'SW | (V) NW EDGE DRIVEWAY 569'SE |
| (K) EXISTING SWD #C7a WELL 603'W | |
| (L) FRAC TANK CONTAINMENT AREA 590'W | |

NEAREST:
 BUILDING=284' W
 PUBLIC ROAD=276' SE
 ABOVE GROUND UTILITY=396' E
 RAILROAD=5280'+
 PROPERTY LINE=169' N