



A

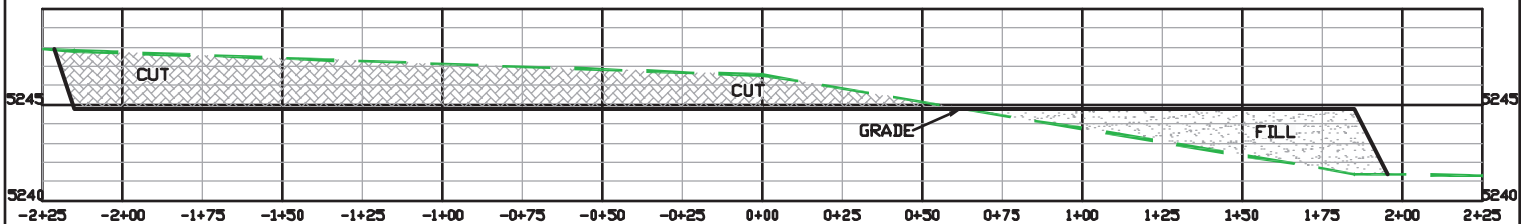

B

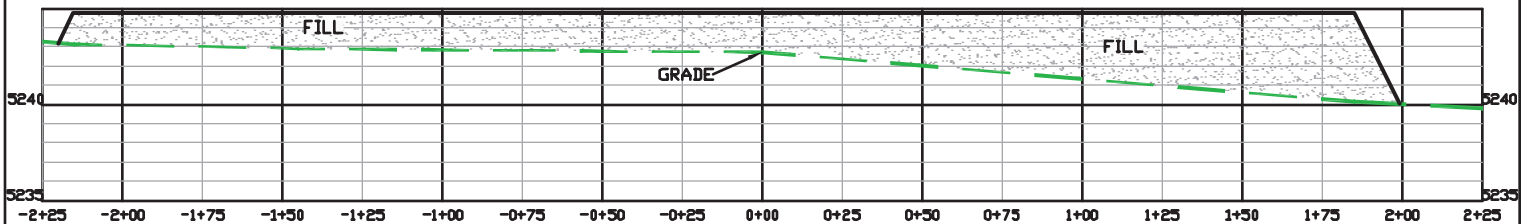

C



(307) 362-6028

RIFFIN & ASSOCIATES, INC.
1414 ELK ST., ROCK SPRINGS, WY 82901

DRAWN: 7/25/11 - CAE

HORZ. 1" = 60' VERT. 1" = 10'

REVISED: NA

DRG JOB No. 18647

EXHIBIT 3

CONSTRUCTION LAYOUT DRAWING 3 OF 3

**CHESAPEAKE ENERGY, LLC.
LINDSTROM 24-8-67 1H
SECTION 24, T8N, R67W**

UNGRADED ELEVATION: 5246.5'
FINISHED ELEVATION: 5244.8'