
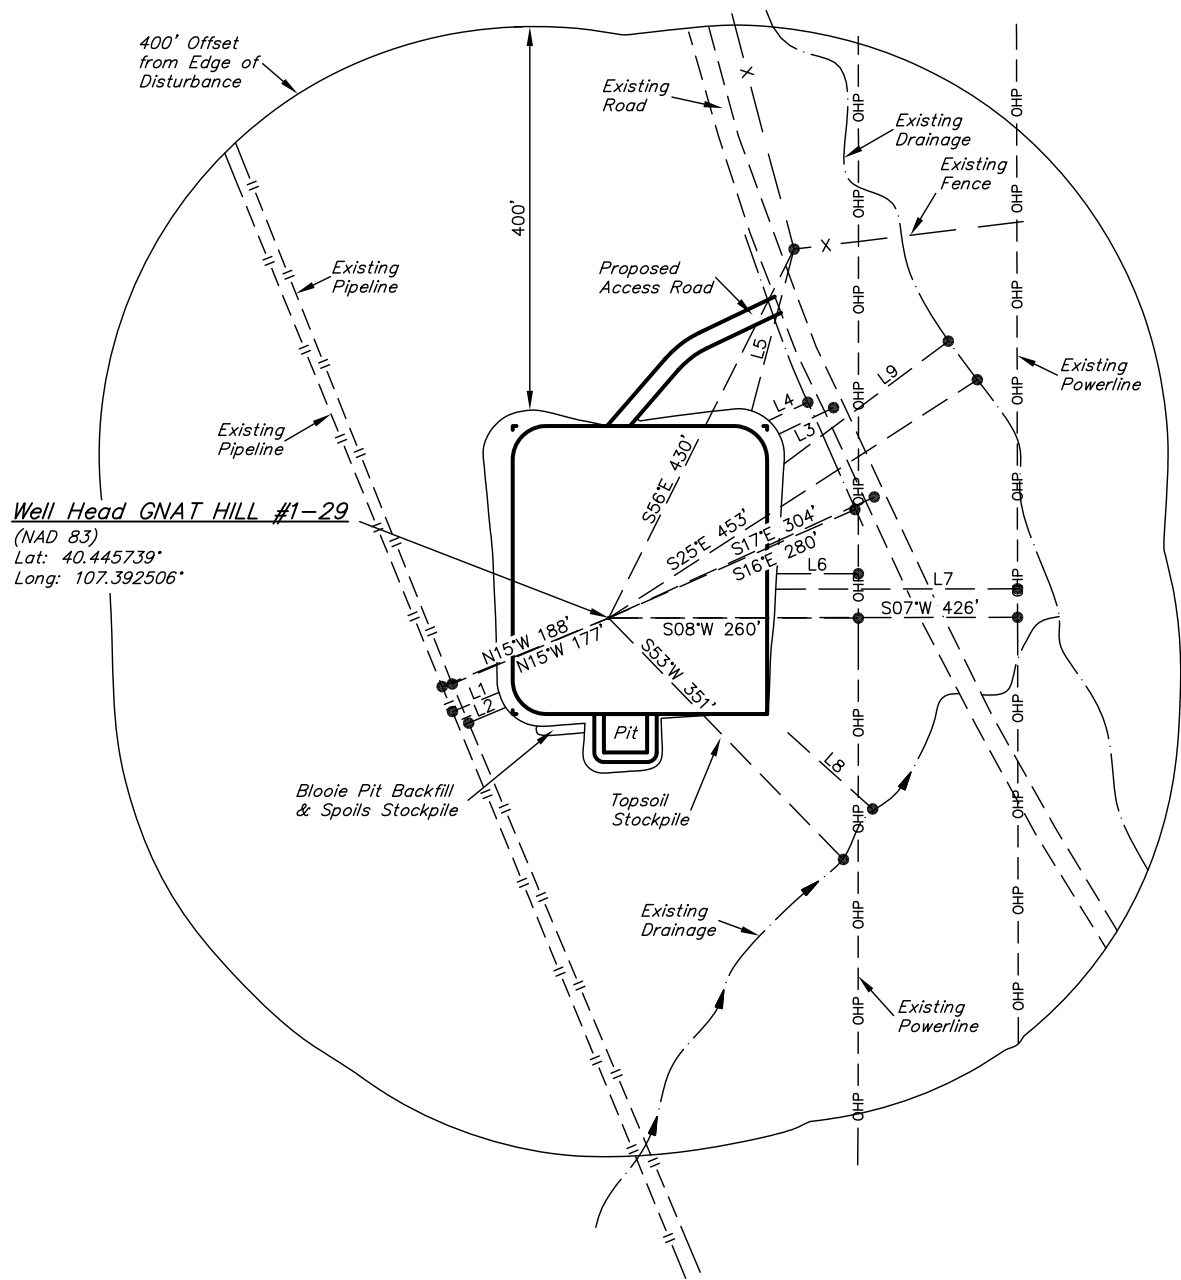


SWEPI LP
ADDENDUM TO LEGAL PLAT FOR
GNAT HILL #1-29
SECTION 29, T6N, R89W, 6th. P.M.
2374' FSL 360' FEL


SCALE: 1" = 200'
DATE: 07-07-11
DRAWN BY: J.I.

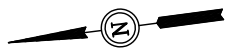

LINE TABLE		
LINE	DIRECTION	LENGTH
L1	N14°52'41"W	52.36'
L2	N15°22'02"W	41.88'
L3	S18°16'18"E	63.10'
L4	S17°29'22"E	45.09'
L5	S67°48'17"E	174.13'
L6	S07°30'57"W	85.08'
L7	S07°23'21"W	251.83'
L8	S49°26'25"W	118.72'
L9	S29°15'46"E	213.66'

SWEPI LP
LOCATION DRAWING FOR
GNAT HILL #1-29
SECTION 29, T6N, R89W, 6th. P.M.
2374' FSL 360' FEL

FIGURE #5

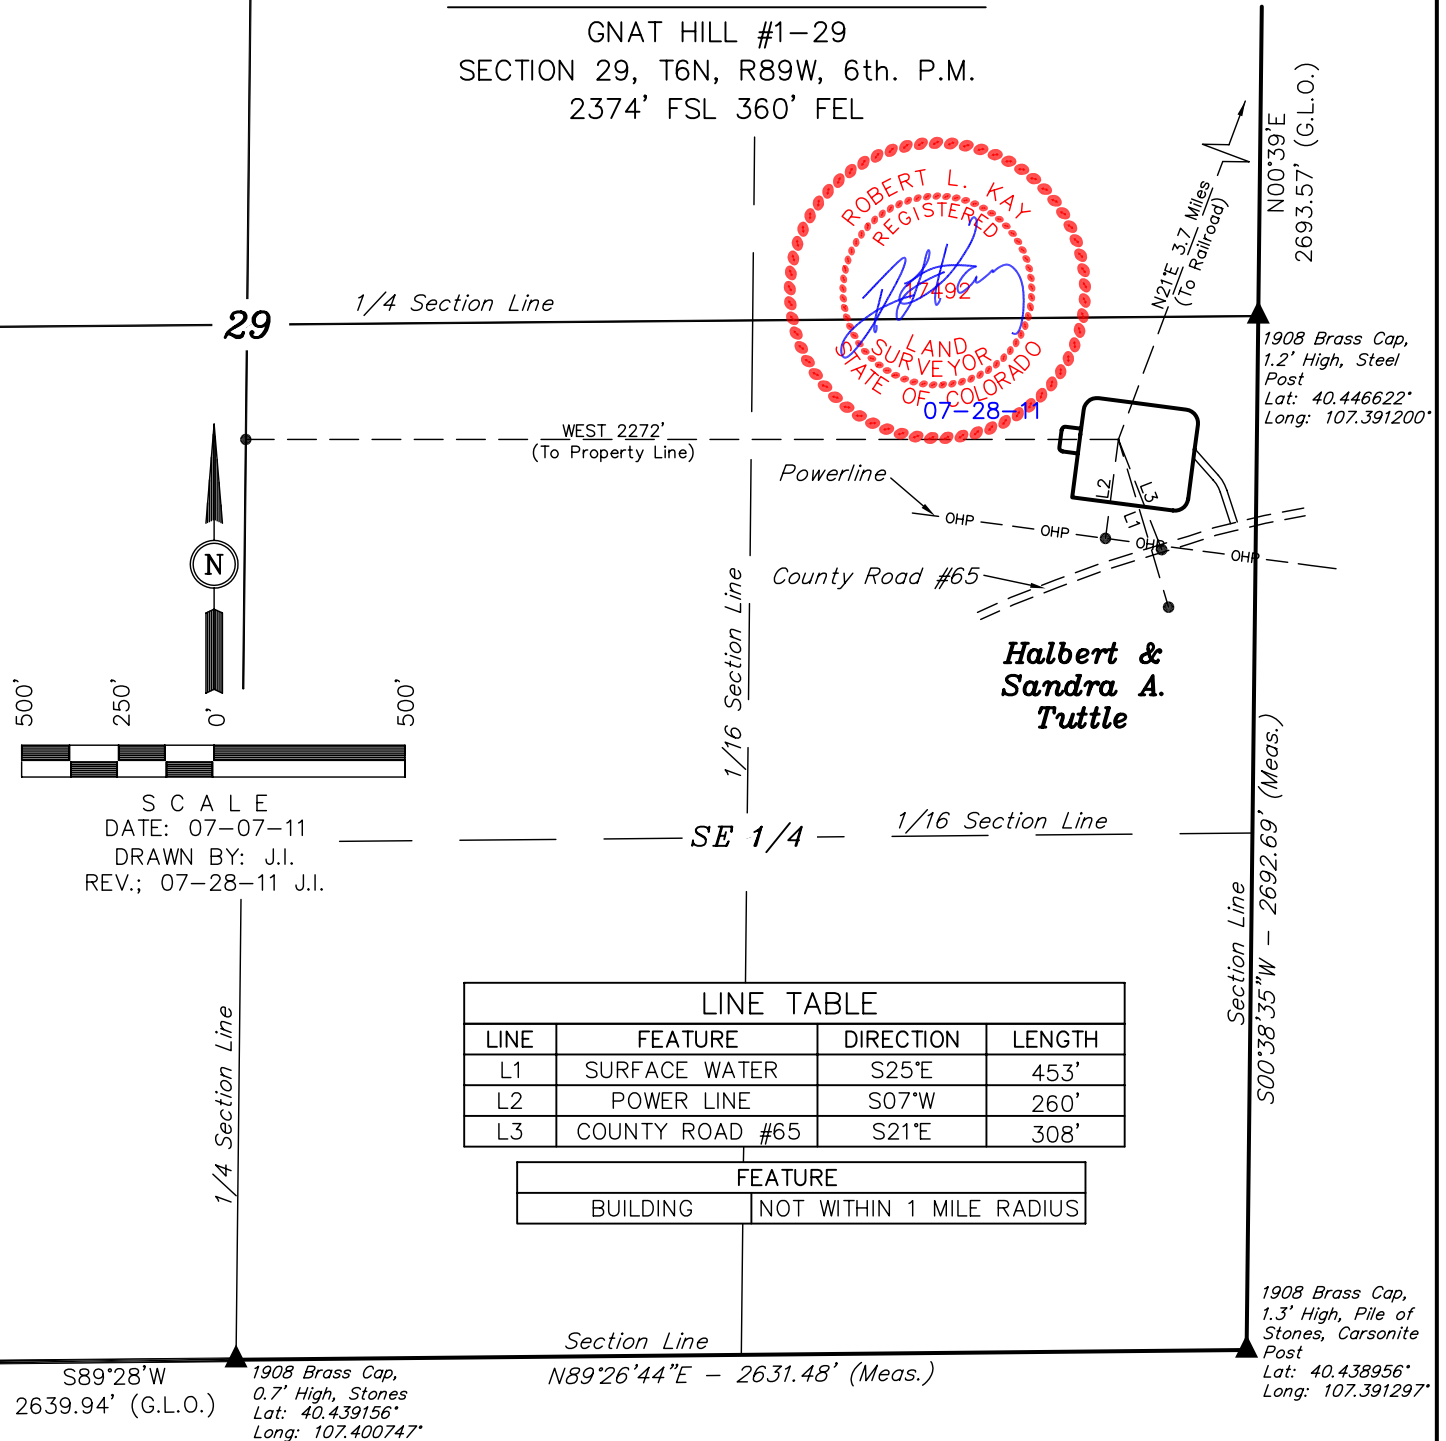

PLANT COMMUNITY
<input type="checkbox"/> DISTURBED GRASSLAND
<input type="checkbox"/> NATIVE GRASSLAND
<input type="checkbox"/> SHRUB LAND
<input type="checkbox"/> PLAINS RIPARIAN
<input type="checkbox"/> MOUNTAIN RIPARIAN
<input type="checkbox"/> FOREST LAND
<input type="checkbox"/> WETLANDS AQUATIC
<input type="checkbox"/> ALPINE
<input type="checkbox"/> OTHER (Describe): _____

CURRENT LAND USE	
CROP LAND:	<input type="checkbox"/> IRRIGATED <input type="checkbox"/> DRY LAND <input type="checkbox"/> IMPROVED PASTURE <input type="checkbox"/> HAY MEADOW <input type="checkbox"/> CRP
NON-CROP LAND:	<input type="checkbox"/> RANGELAND <input type="checkbox"/> TIMBER <input type="checkbox"/> RECREATIONAL <input type="checkbox"/> OTHER (Describe) _____
SUBDIVIDED:	<input type="checkbox"/> INDUSTRIAL <input type="checkbox"/> COMMERCIAL <input type="checkbox"/> RESIDENTIAL

FUTURE LAND USE	
CROP LAND:	<input type="checkbox"/> IRRIGATED <input type="checkbox"/> DRY LAND <input type="checkbox"/> IMPROVED PASTURE <input type="checkbox"/> HAY MEADOW <input type="checkbox"/> CRP
NON-CROP LAND:	<input type="checkbox"/> RANGELAND <input type="checkbox"/> TIMBER <input type="checkbox"/> RECREATIONAL <input type="checkbox"/> OTHER (Describe) _____
SUBDIVIDED:	<input type="checkbox"/> INDUSTRIAL <input type="checkbox"/> COMMERCIAL <input type="checkbox"/> RESIDENTIAL