

NOBLE ENERGY INC.

Larson A #25-11
NESW, Sec. 25, T-6N, R-64W
Weld County, Colorado
Proposed P&A Schematic


GL Elev: 4621'
KB Elev: 4631'

Surface Casing :
8-5/8", 24# casing set @ 273' w/250 sxs.

TOC (C/N) @ 6000'

Tubing Details:
1-1/4", 2.33# set @ 6784'

Production Casing :
2-7/8", 6.5# ,N-80 casing set @ 6946' w/330 sxs.

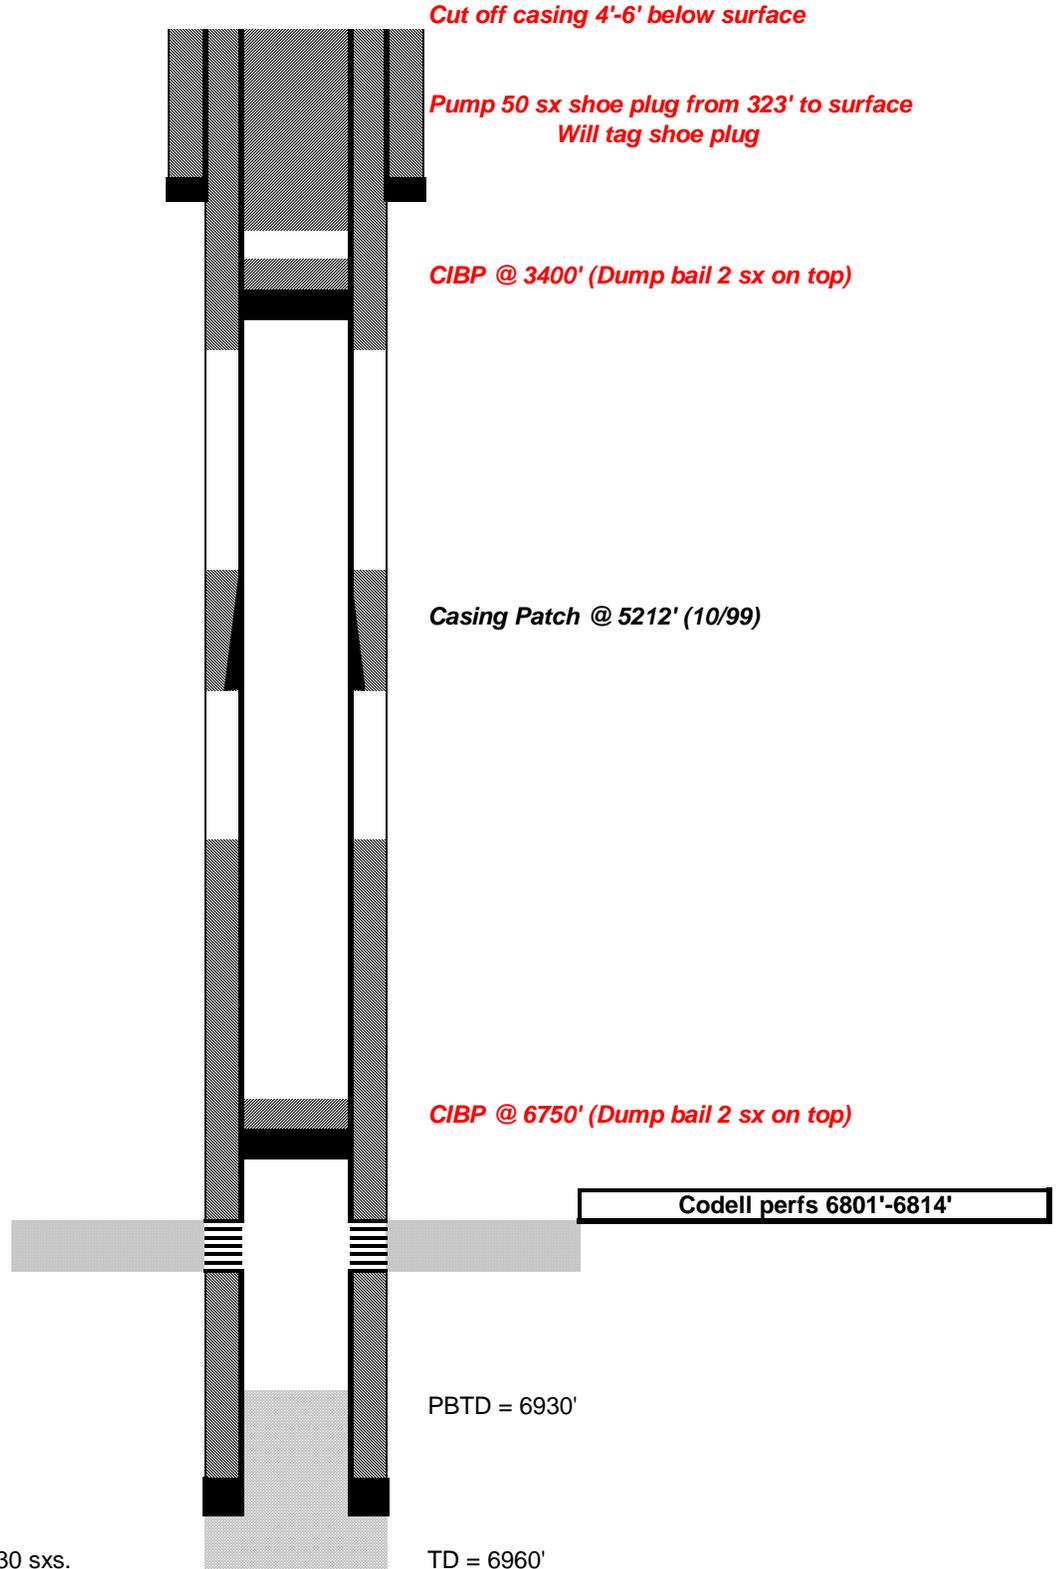

Cut off casing 4'-6' below surface

*Pump 50 sx shoe plug from 323' to surface
Will tag shoe plug*

CIBP @ 3400' (Dump bail 2 sx on top)

Casing Patch @ 5212' (10/99)

CIBP @ 6750' (Dump bail 2 sx on top)

Codell perfs 6801'-6814'

PBTD = 6930'

TD = 6960'