



T12S, R98W, 6th P.M.

(G.L.O.)
N88°34'W - 81.10 (G.L.O.)

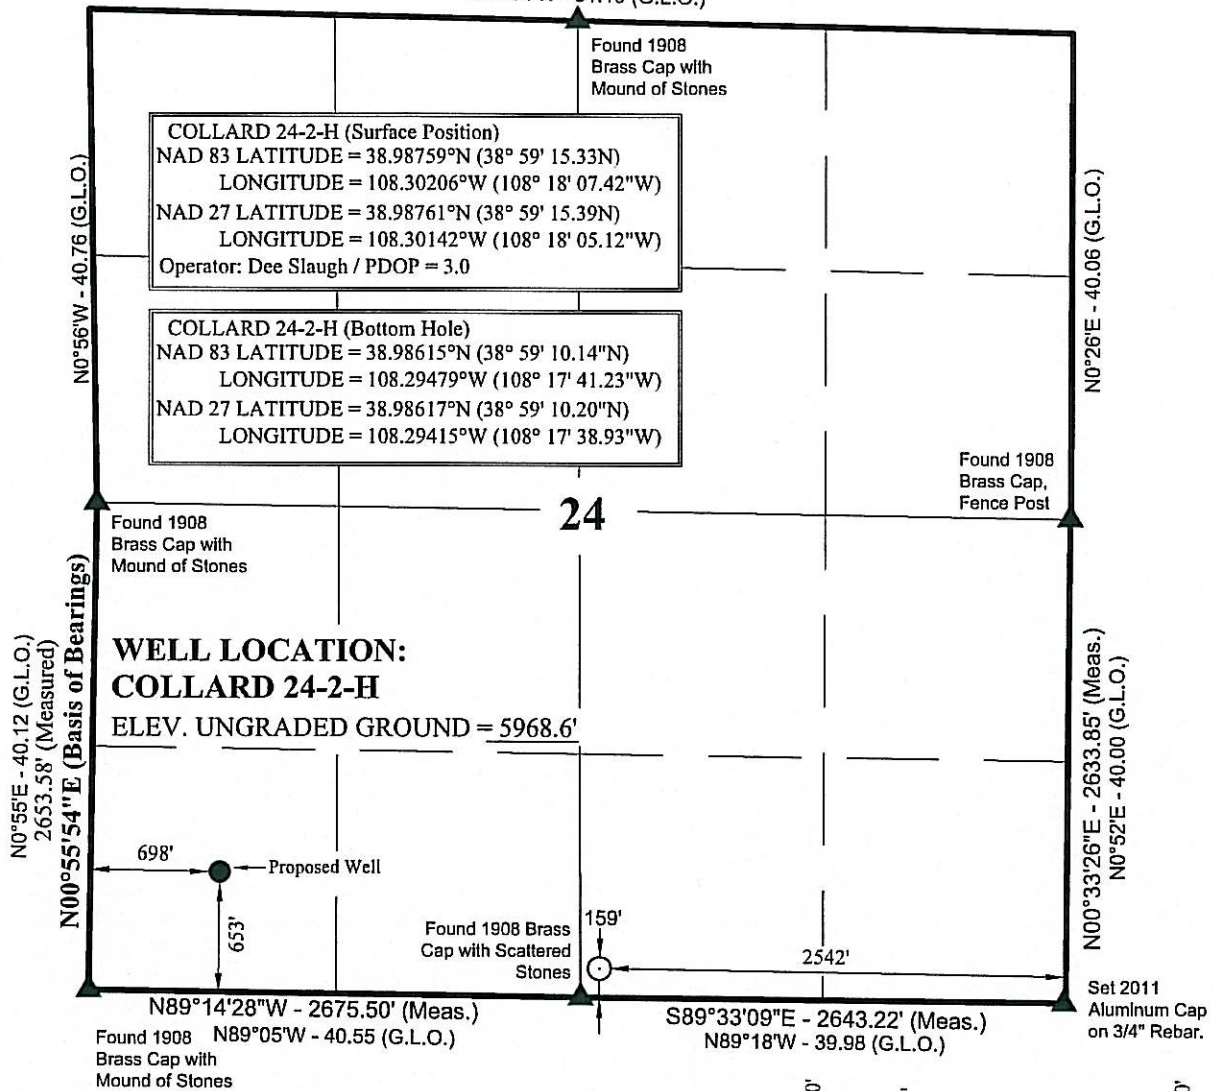

NOTES:

- ▲ = Section Corners Located
- Well footages are measured at right angles to the Section Lines.
- Government Land Office (G.L.O.) distances are shown in feet or chains. 1 chain = 66 feet.
- The Bottom of hole bears S75°52'04"E 2134.22' from the Surface Position
- Bearings are based on Global Positioning Satellite observations.
- Basis of Elevation is a Bench Mark B141 1934 Brass Cap Located in the SW 1/4 of Section 33, T12S, R99W, 6th P.M. The Elevation of this Bench Mark is Shown on the Whitewater 7.5 Min. Quadrangle as being 4934'.
- Surface use of location is grazing. Vegetation consists mainly of juniper, sagebrush and native grasses.
- See Addendum to Legal Plat For Existing Improvements within 400' of the Well Pad.

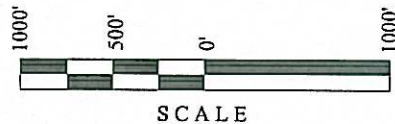

SURVEYOR'S CERTIFICATE

THIS IS TO CERTIFY THAT THE ABOVE PLAT WAS PREPARED FROM FIELD NOTES OF ACTUAL SURVEYS MADE BY ME OR UNDER MY SUPERVISION AND THAT THE SAME ARE TRUE AND CORRECT TO THE BEST OF MY KNOWLEDGE AND BELIEF.

PROFESSIONAL LAND SURVEYOR
REGISTRATION No. 38290
STATE OF COLORADO

FRAM OPERATING, LLC

LEGAL PLAT


COLLARD 24-2-H
159' FSL, 2542' FEL (Bottom Hole)
SW ¼ SE ¼ OF SECTION 24, T12S, R98W,
6th P.M., MESA COUNTY, COLORADO.

TIMBERLINE

ENGINEERING & LAND SURVEYING, INC.
209 NORTH 300 WEST - VERNAL, UTAH 84078


(435) 789-1365

DATE SURVEYED: 07-11-11	SURVEYED BY: W.W.	SHEET 4 OF 14
DATE DRAWN: 07-11-12	DRAWN BY: C.T.C.	
SCALE: 1"=2000'	REVISED:	

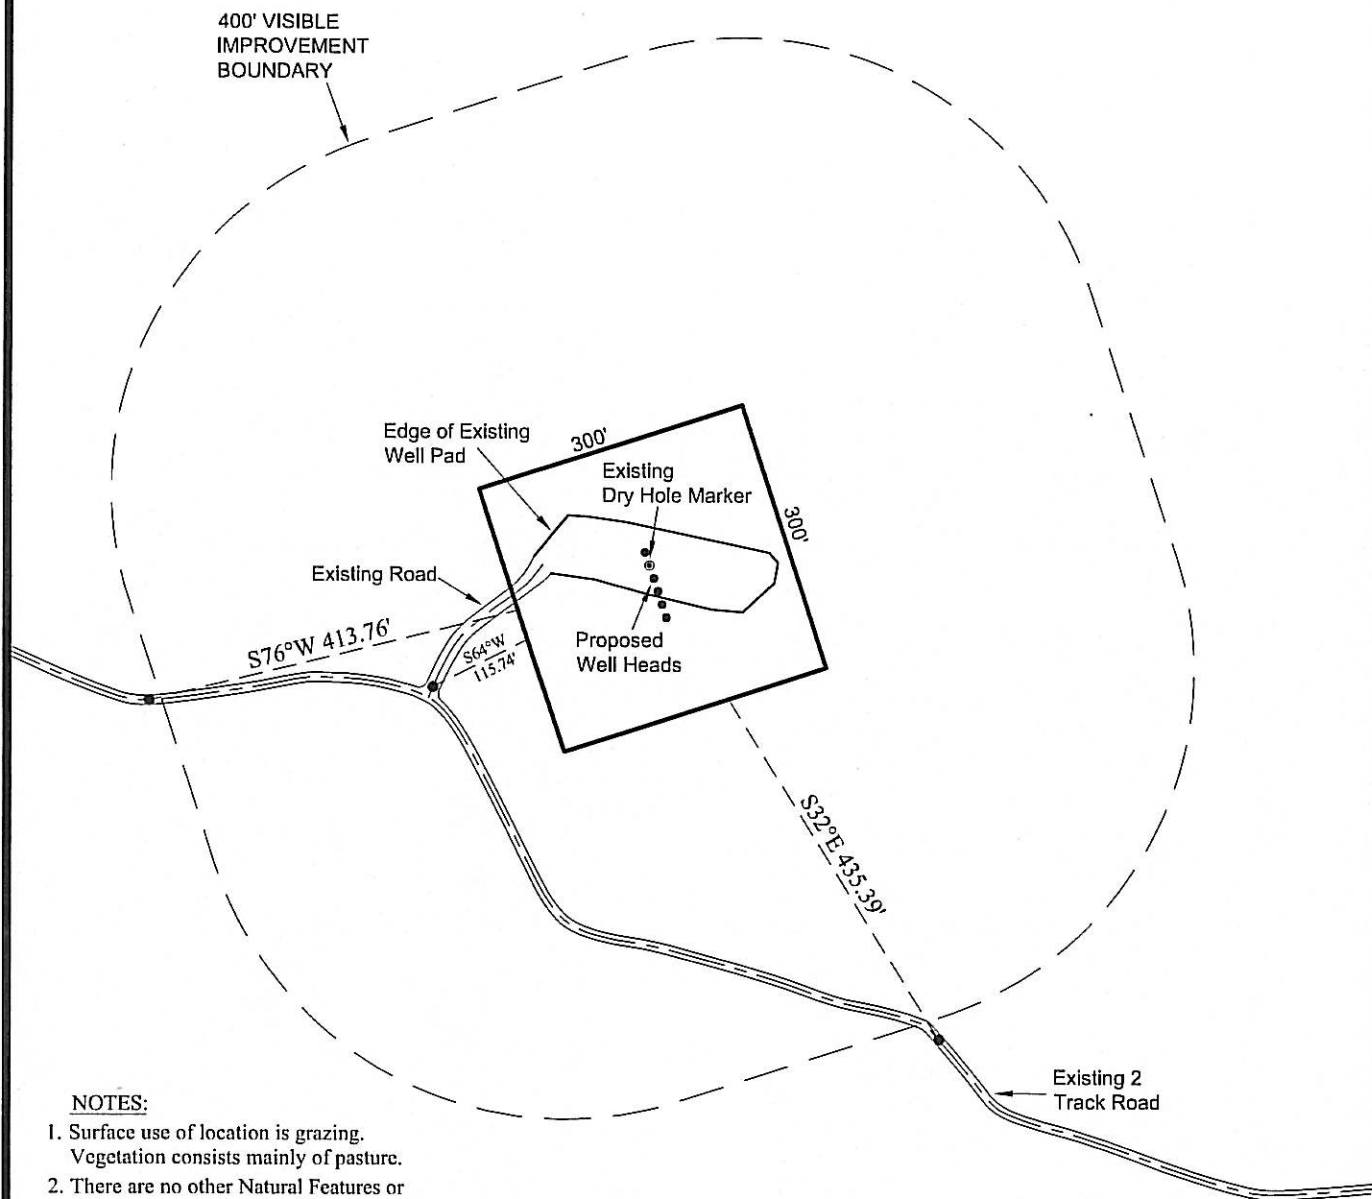

NOTES:

1. Surface use of location is grazing. Vegetation consists mainly of pasture.
2. There are no other Natural Features or Existing Improvements within 400' of the Well Pad.
3. The nearest Public Road lies 4,225' Southeastly of pad.
4. Nearest Rail Road Tracks Lie 8.0 Miles (41,990 Feet) Westerly of Pad.
5. The nearest Power line lies 6,680' Southerly of pad.
6. The nearest Building lies 6,420' Southerly of pad.

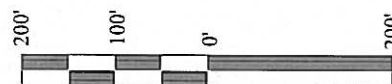


SCALE:

FRAM OPERATING, LLC

ADDENDUM TO LEGAL PLAT

**WELLS - COLLARD 24-2,
COLLARD 24-2-E COLLARD 24-2-H
COLLARD-2-M & COLLARD-24-2-N
LOCATED IN SECTION 24, T12S, R98W,
6th P.M., MESA COUNTY, COLORADO.**

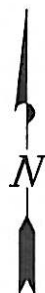

TIMBERLINE

(435) 789-1365

ENGINEERING & LAND SURVEYING, INC.
209 NORTH 300 WEST - VERNAL, UTAH 84078

DATE SURVEYED:
04-04-11

SURVEYED BY: D.J.S.

DATE DRAWN:
05-20-11

DRAWN BY: M.W.W.

SCALE: 1" = 200'

Date Last Revised:
7-12-11 C.T.C.

SHEET

5

OF 15