

Downhole Schematic for N Parachute MF06D-16 H17 696



Project :North Piceance

Area : N Parachute

As Of : 06/12/2011

API # :05045187000000

County :


GL : 5654.0 ft

Surface Location : SENE/Lot7 Sec 17 T6S - R96W 6t

BHL : Lot 11-16-6S-96 W 6th PM

KB to GL : 22.0 ft

KB : 5676.0 ft

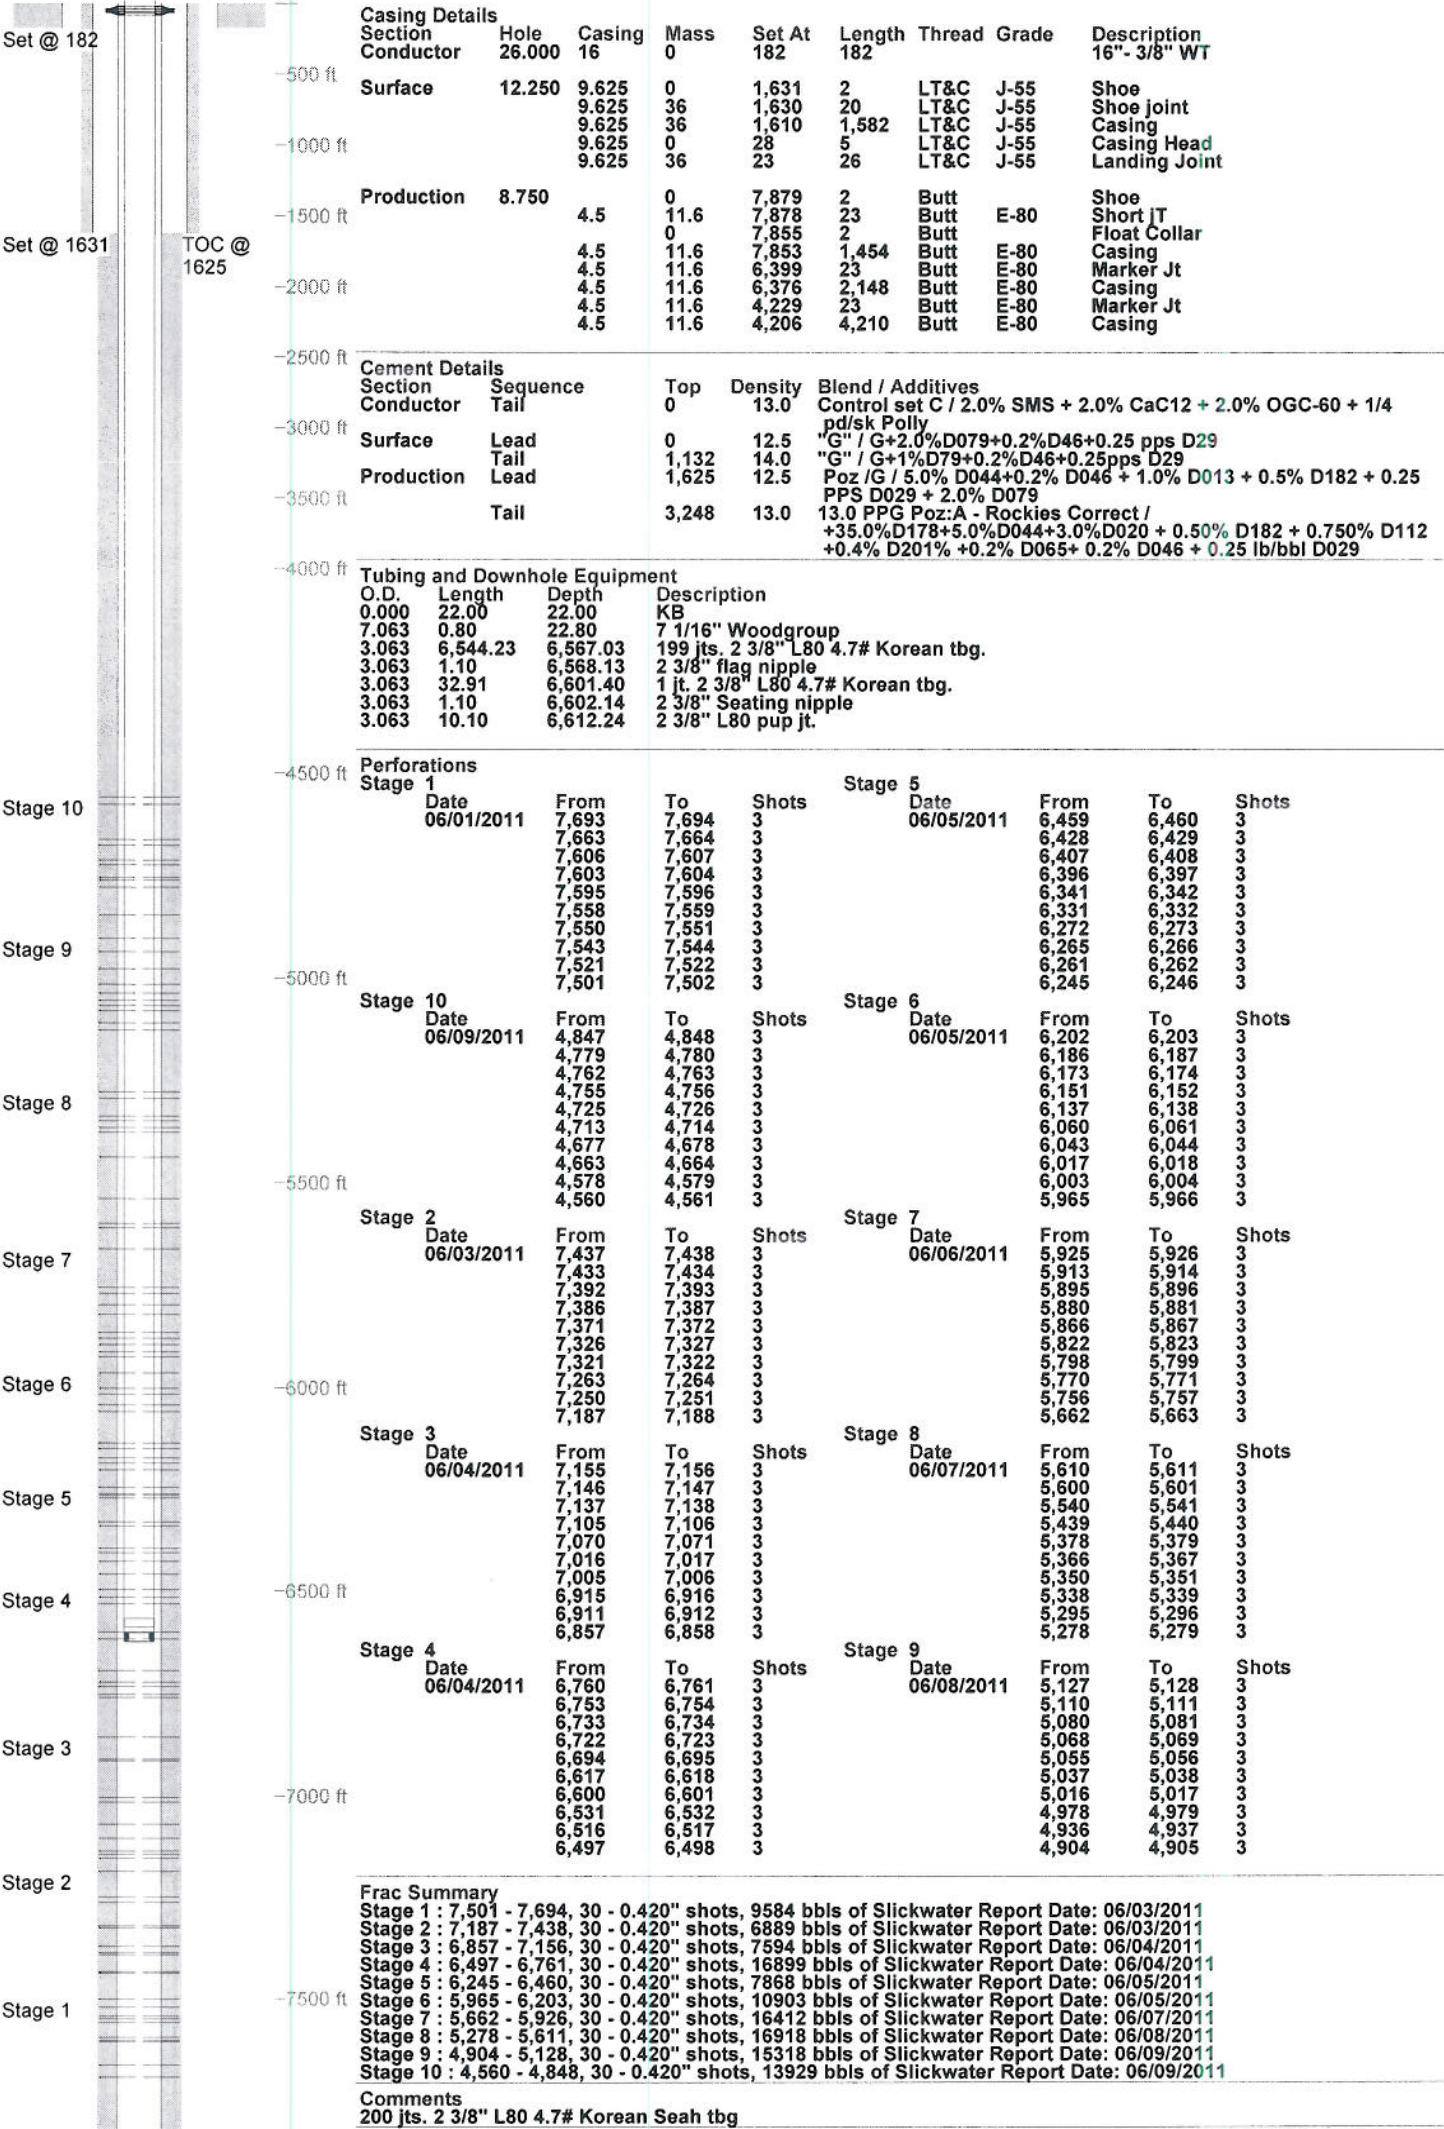

Set @ 7879

PBTD @ 7853

TD @ 7900