
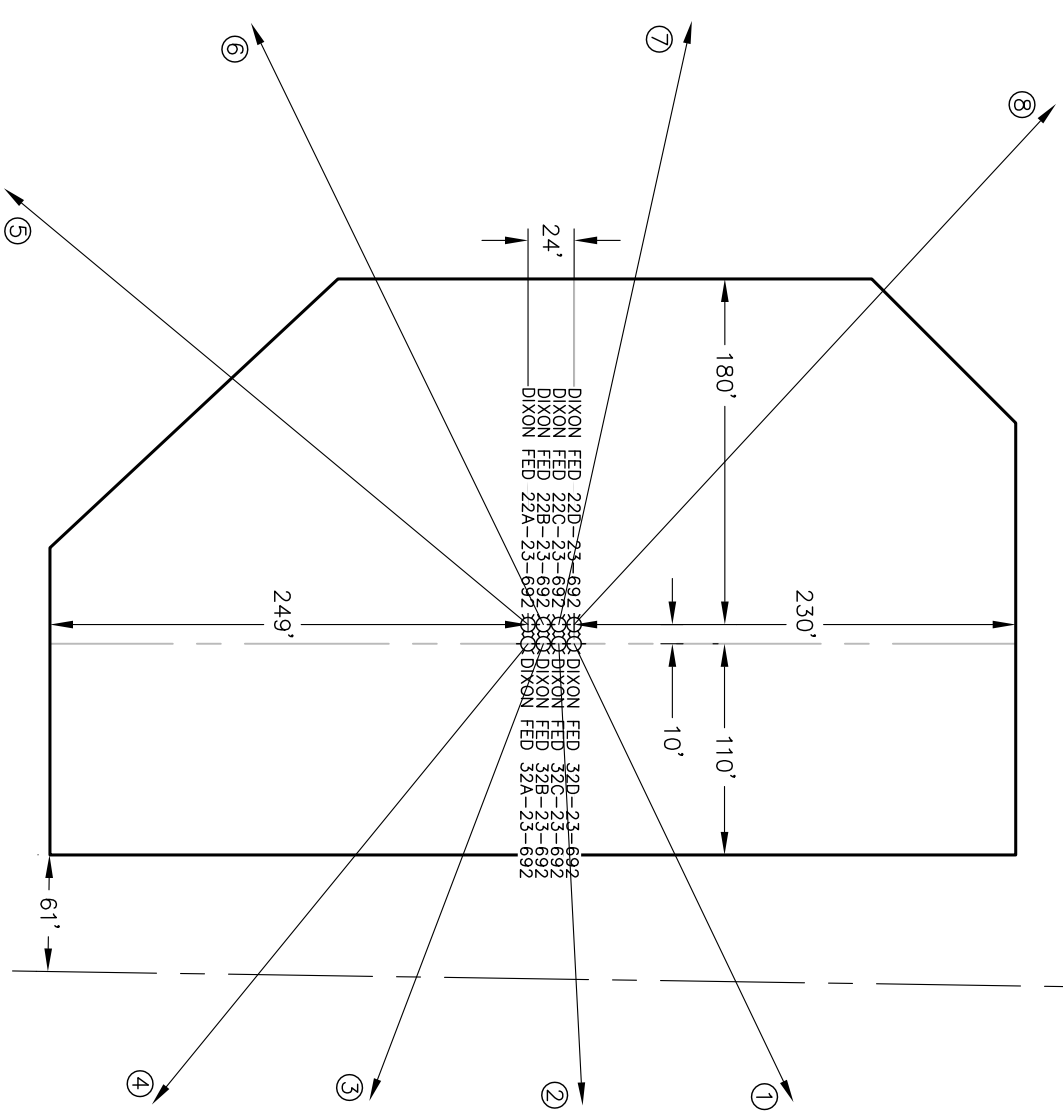



WELL INTERFERENCE EXHIBIT

DIXON SENW-23-692

NAD 83 COLORADO CENTRAL ZONE
SURFACE HOLE LOCATIONS

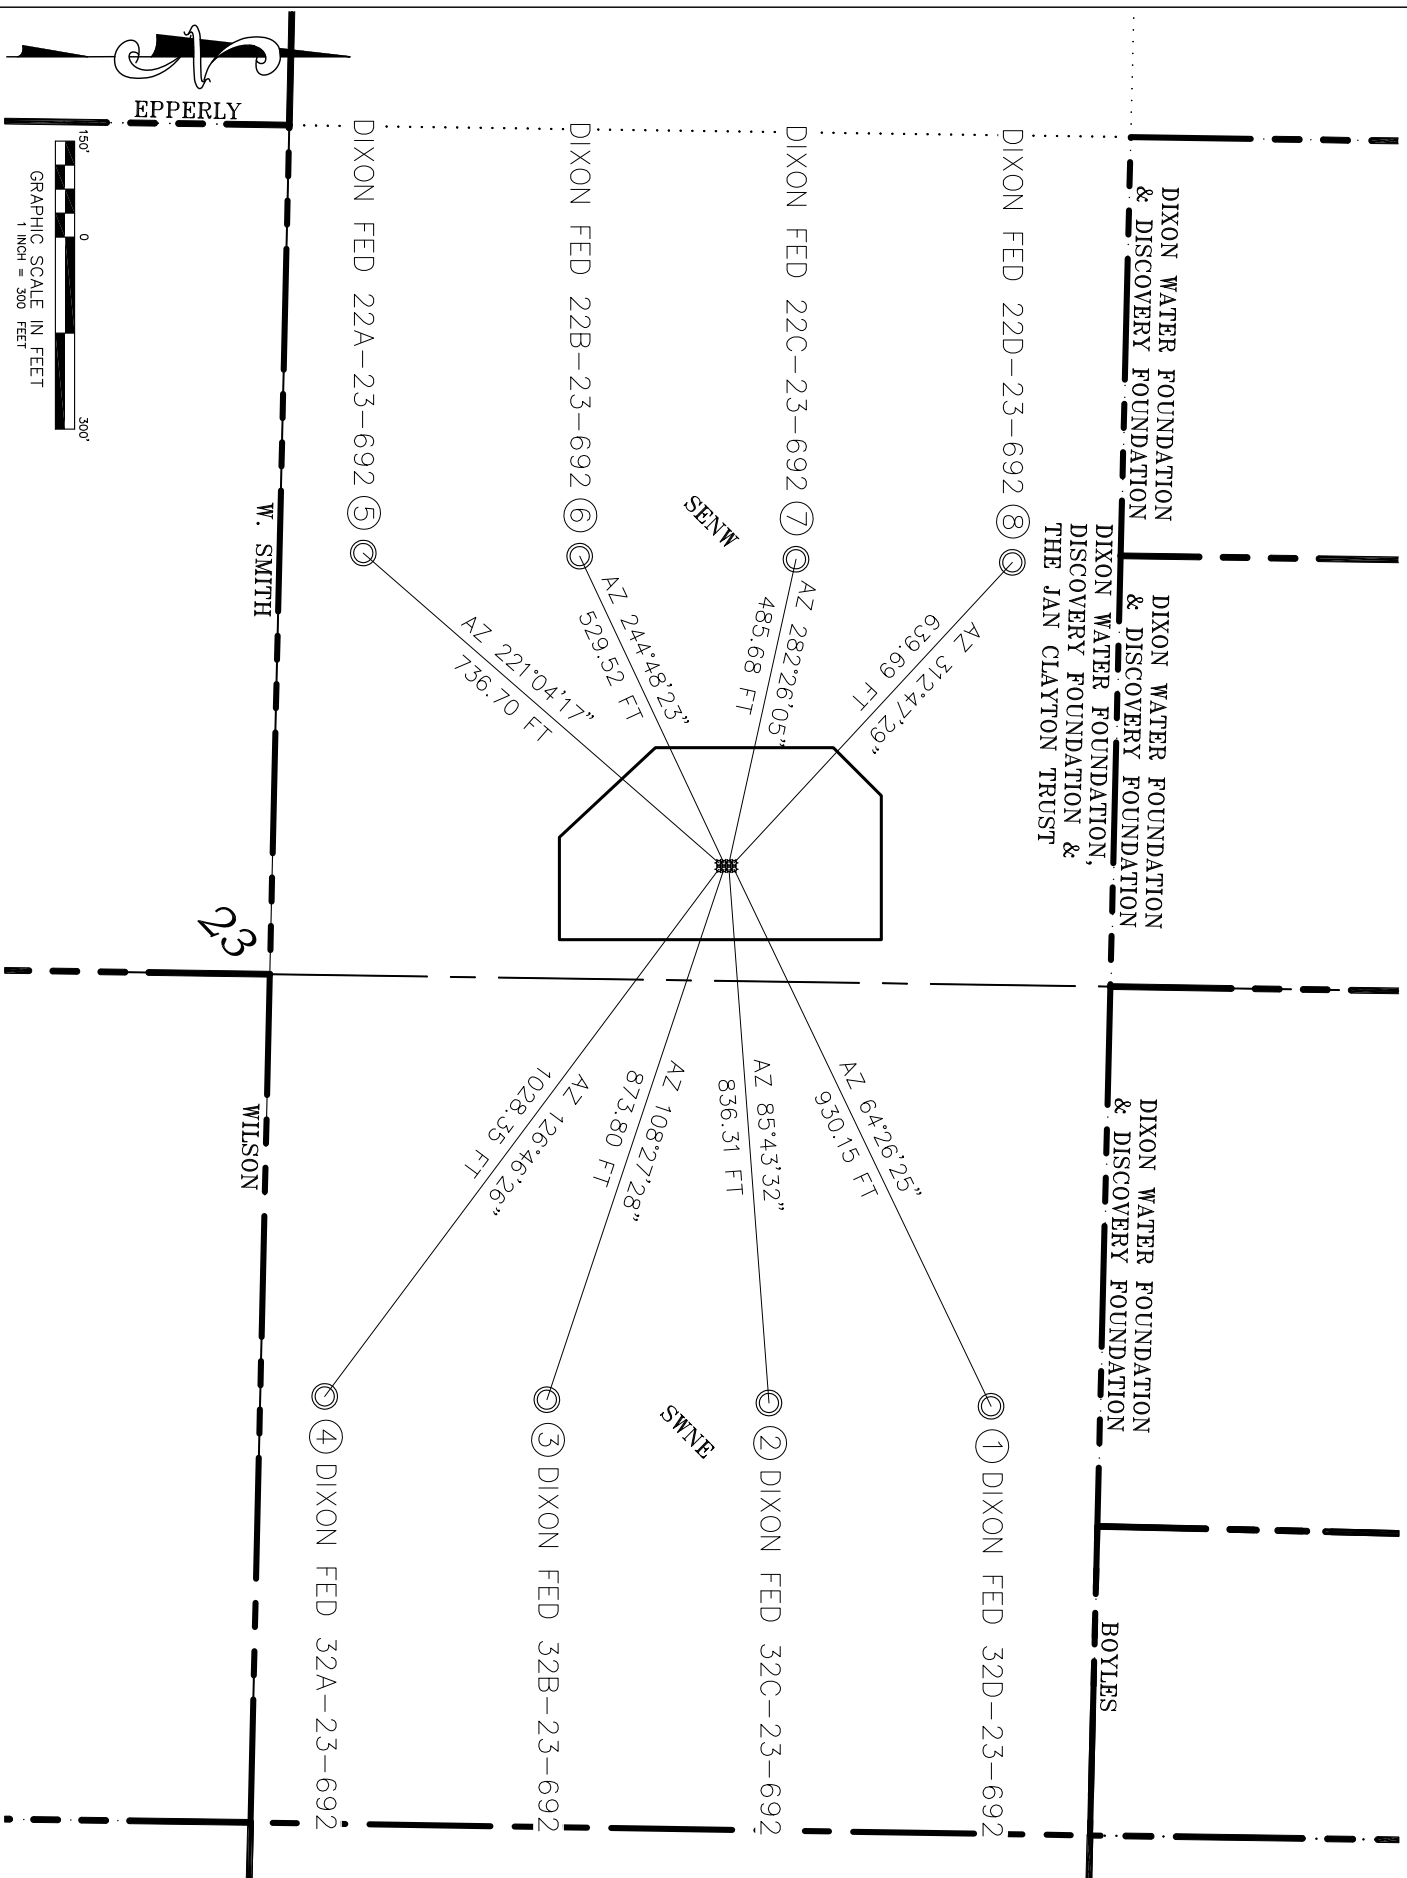

SURFACE HOLE LOCATIONS						BOTTOM HOLE LOCATIONS							
WELL NAME	FNL	FWL	NORTHING	EASTING	LATITUDE/LONGITUDE	FNL	FEL	NORTHING	EASTING	LATITUDE/LONGITUDE			
1	DIXON FED 32D-23-692	1907	2480	1619402.7	2397741.0	39.514611	-107.634914	1485	1994	1619804.0	2398580.1	39.515767	-107.631974
2	DIXON FED 32C-23-692	1915	2480	1619394.7	2397741.0	39.514589	-107.634914	1832	1994	1619457.0	2398574.9	39.514814	-107.631963
3	DIXON FED 32B-23-692	1923	2480	1619386.7	2397741.0	39.514567	-107.634913	2179	1994	1619110.0	2398569.8	39.513861	-107.631953
4	DIXON FED 32A-23-692	1931	2480	1619378.7	2397741.0	39.514545	-107.634912	2526	1994	1618763.0	2398564.7	39.512909	-107.631942
5	DIXON FED 22A-23-692	1932	2470	1619378.7	2397731.0	39.514544	-107.634948	2499	1994 FWL	1618823.3	2397246.9	39.512989	-107.636616
6	DIXON FED 22B-23-692	1924	2470	1619386.7	2397731.0	39.514566	-107.634948	2161	1994 FWL	1619161.3	2397251.8	39.513917	-107.636627
7	DIXON FED 22C-23-692	1916	2470	1619394.7	2397731.0	39.514588	-107.634949	1823	1994 FWL	1619499.3	2397256.7	39.514845	-107.636638
8	DIXON FED 22D-23-692	1908	2470	1619402.7	2397731.0	39.514610	-107.634950	1485	1994 FWL	1619837.2	2397261.5	39.515773	-107.636649

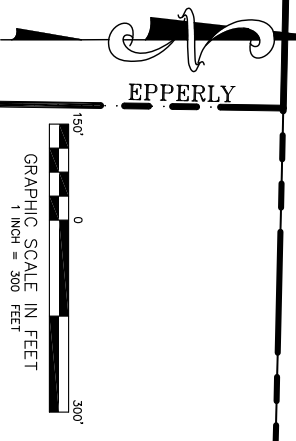

*NOTE: THE FINISHED PAD ELEVATION IS 5963.45'

PAD DETAIL - 1"=100'

ECLIPSE
surveying

111 E. THIRD ST., SUITE 208 RIFLE, CO 81650
(970) 625-3048

REV. DATE: 7/11/11
SCALE: 1" = 300'
DATE: 8/12/10
SHEET: 1 OF 1
PROJECT: DIXON SENW
DFT.: TAB

Bill Barrett Corporation

SE1/4NW1/4, SECTION 23
T. 6 S., R. 92 W. of the 6th. P.M.
GARFIELD COUNTY, COLORADO