


Construction site boundaries will include all ground surface disturbances and approximately 10 feet beyond perimeter erosion controls. It is subject to change at any time for pad expansion, maintenance and additions of BMP structures, or new access roads.

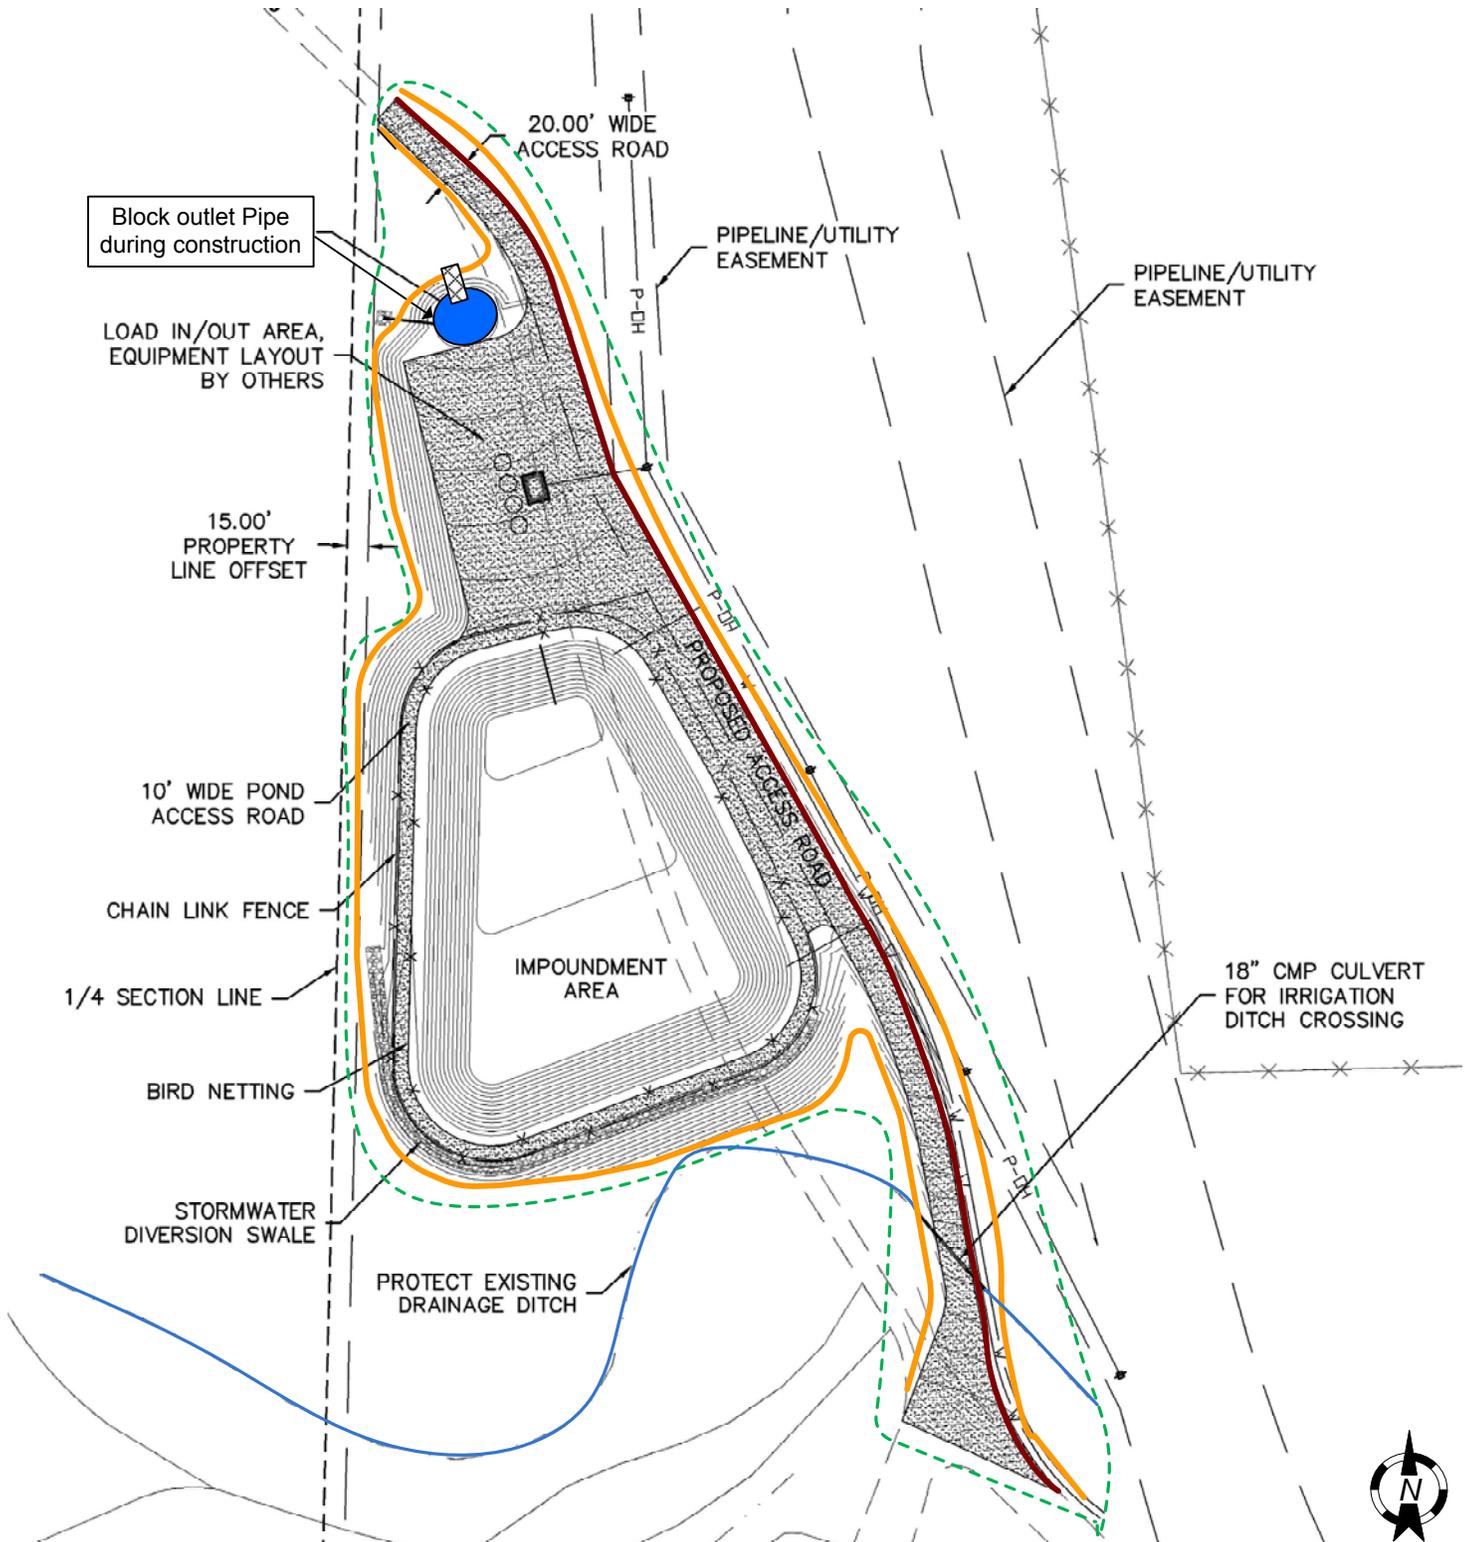

LEGEND

-  Detention Pond
-  Armored Rundown
-  Wattle
-  Earthen berm
-  Construction Site Boundary

As construction advances Map will be updated with the addition or removal of BMPS

PRE-CONSTRUCTION BMP SITE MAP
 VEGA WATER IMPOUNDMENT
 DELTA PETROLEUM CORPORATION
 MESA COUNTY, COLORADO
 QTRQTR, Section, Township, Range

BI-WEEKLY

Figure 11

NOT TO SCALE

To the best of my knowledge, this site was in compliance at the time and date of this inspection.
 SIGNATURE:

