


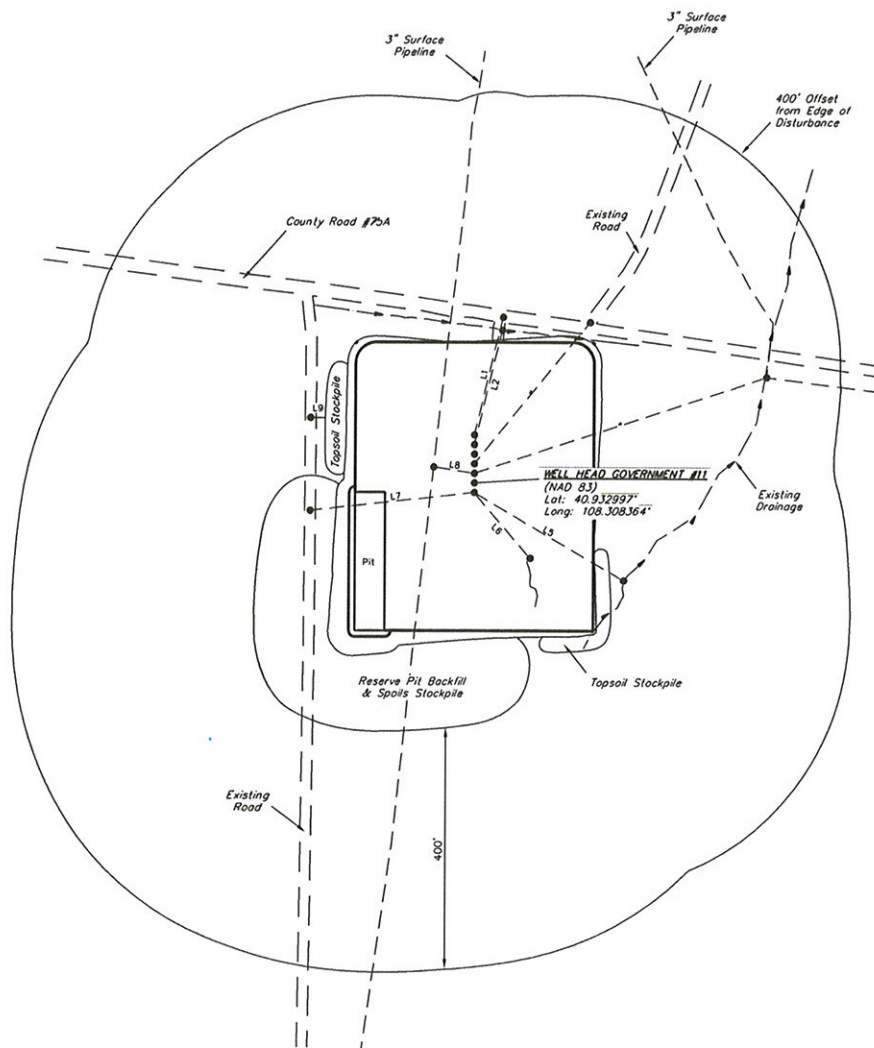

**WEXPRO COMPANY**  
**ADDENDUM TO LEGAL PLAT FOR**  
**B.W. MUSSER #45, #46, #47, #64, #65,**  
**GOVERNMENT #4 & #11**  
**SECTION 8, T11N, R97W, 6th P.M.**  
**NE 1/4 NE 1/4**

SCALE: 1" = 200'  
 DATE: 09-07-10  
 DRAWN BY: C.C.  
 REVISED: 01-31-11 S.L.  
 REVISED: 03-07-11 S.L.  
 REVISED: 04-09-11 S.L.  
 REVISED: 05-25-11 S.L.



LINE TABLE		
LINE	DIRECTION	LENGTH
L1	N78°40'12"E	201.34'
L2	N78°44'13"E	195.66'
L3	S75°40'20"E	304.23'
L4	S43°15'01"E	514.49'
L5	S05°14'53"W	289.63'
L6	S24°08'54"W	144.23'
L7	N31°17'07"W	277.00'
L8	N16°15'48"W	69.67'
L9	N25°00'41"W	24.44'