



A

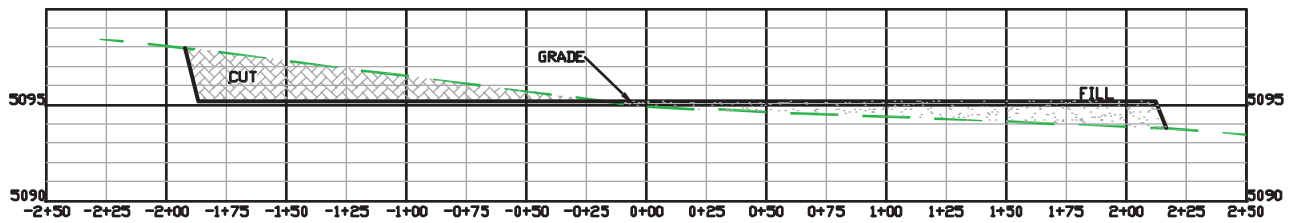

B

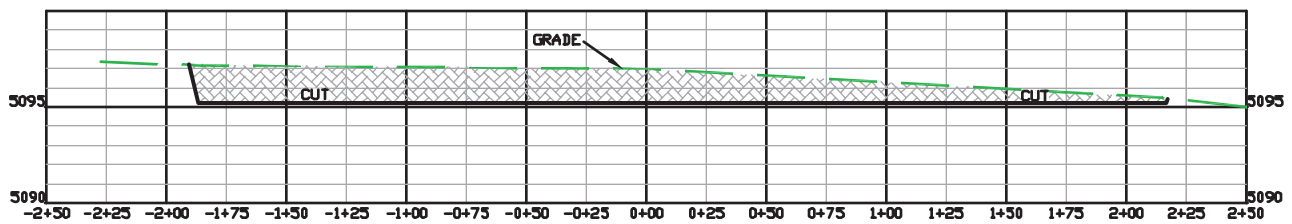

C

DRG RIFFIN & ASSOCIATES, INC.
 (307) 362-6028 1414 ELK ST., ROCK SPRINGS, WY 82901

CONSTRUCTION LAYOUT DRAWING 3 OF 3

**CHESAPEAKE ENERGY, LLC.
 PIERCE LAND 14-8-66 1H
 SECTION 14, T8N, R66W**

DRAWN: 9/6/11-NDP HORZ. 1" = 80' VERT. 1" = 10'

REVISED: 9/15/11 - KRH DRG JOB No. 18777

REVISED WELL NAME EXHIBIT 3

UNGRADED ELEVATION: 5094.9'
 FINISHED ELEVATION: 5095.2'