



A

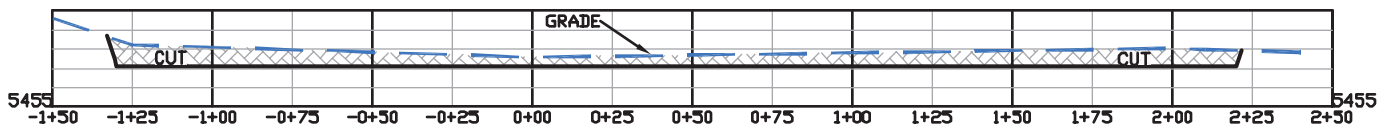

B

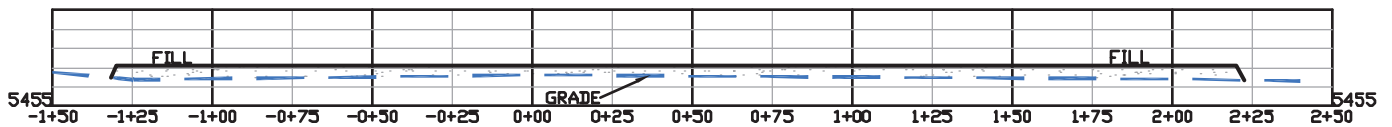

C



(307) 362-6028

RIFFIN & ASSOCIATES, INC.
1414 ELK ST., ROCK SPRINGS, WY 82901

DRAWN: 4/20/11 - MMM

HORZ. 1" = 60' VERT. 1" = 10'

REVISED: NA

DRG JOB No. 18537

EXHIBIT 3

CONSTRUCTION LAYOUT DRAWING 3 OF 3

CHESAPEAKE ENERGY, LLC.
STATE 16-10-66 1H
SECTION 16, T10N, R66W

UNGRADED ELEVATION: 5457.6'
FINISHED ELEVATION: 5457.1'