


Location Drawing

CAMENISCH 36-2

Multi Well Pad

SW¼ SW¼ SECTION 02, TOWNSHIP 1 NORTH, RANGE 67 WEST OF THE 6TH PRINCIPAL MERIDIAN

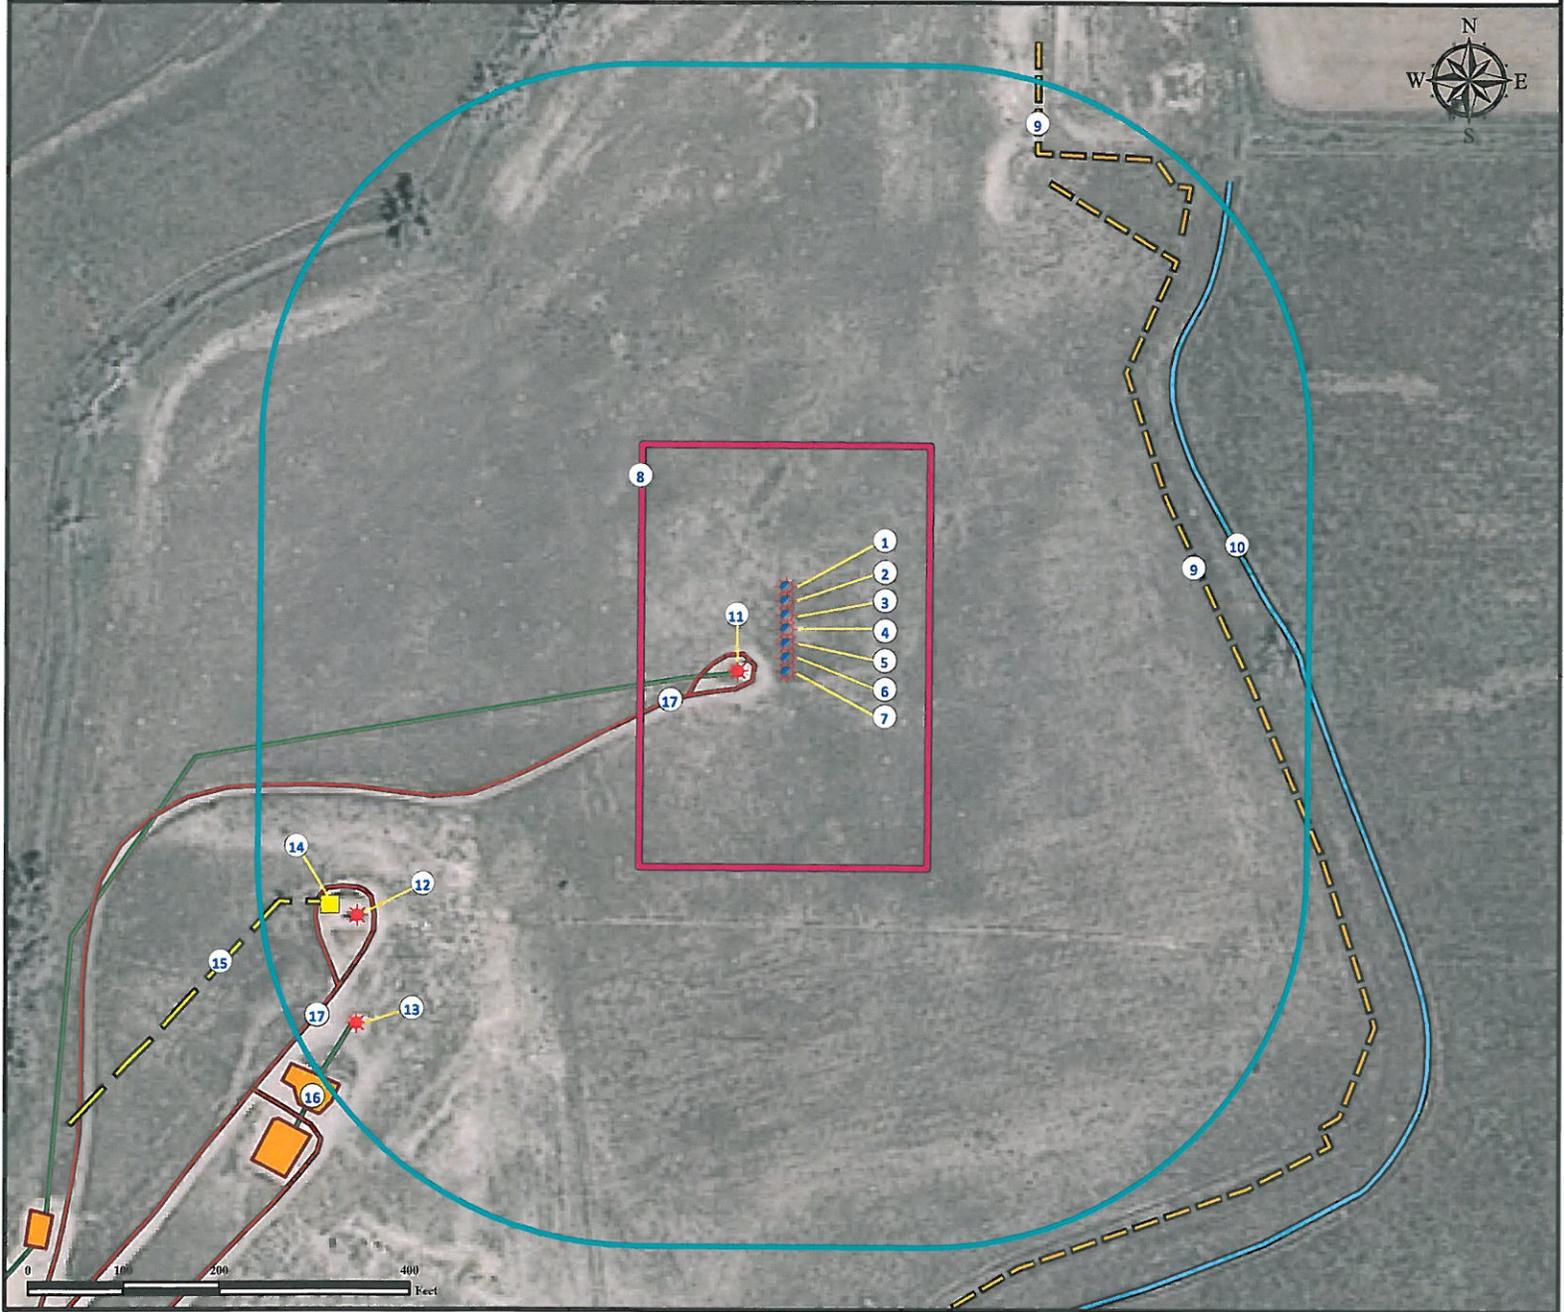

- | | | |
|----------------------------------|--|--|
| 1. Proposed Well CAMENISCH 22-2. | 8. Operational Disturbance Area. | 14. Electric Meter is ±536' SW. |
| 2. Proposed Well CAMENISCH 25-2. | 9. Fences are ±479' NE and ±615' NE. | 15. Minor Overhead Power Line is ±550' SW. |
| 3. Proposed Well CAMENISCH 12-2. | 10. Ditch (Dirt) is ±494' NE. | 16. Existing Oil and Gas Facility is ±641' SW. |
| 4. Proposed Well CAMENISCH 11-2. | 11. Existing Well PHILLIP CAMENISCH GAS UNIT #1 is ±47' W. | 17. Private Roads are ±35' W and ±502' SW. |
| 5. Proposed Well CAMENISCH 23-2. | 12. Existing Well CAMENISCH NO. 1 is ±518' SW. | |
| 6. Proposed Well CAMENISCH 32-2. | 13. Existing Well SHIRLEY #1 is ±584' SW. | |
| 7. Proposed Well CAMENISCH 36-2. | | |

Legend			
	Proposed Well		Facilities Enclosure
	Existing Well		Disturbance Area
	Electric Meter		400' Radius
	Ditch		Private Road
	Overhead Power Line		Underground Pipeline
	Fence		

Reference Location

** All Measurements are Made from Reference Well CAMENISCH 36-2 **

Lat: 40.075449° Long: -104.863676° (NAD83)
Elevation: 5031 Feet

Surface Use: Dryland Crop



Use our resources to find yours!
www.petro-fs.com
(303) 928-7128

Field Date: 04/30/2010
Drafting Date: 02/03/2011
Drafter: DMM
Checked By: BHF

Data Sources:
- Aerial courtesy of NAIP (2009)

Prepared for: **Anadarko**
Petroleum Corporation

KERR-MCGEE OIL & GAS ONSHORE LP