


Lat40°, LLC 1635 Foxtrail Drive, Suite 325 Loveland, CO 80538

MULTI-WELL PLAN


THIS MAP DOES NOT REPRESENT A BOUNDARY SURVEY

SECTION: 2
TOWNSHIP: 4N
RANGE: 64W

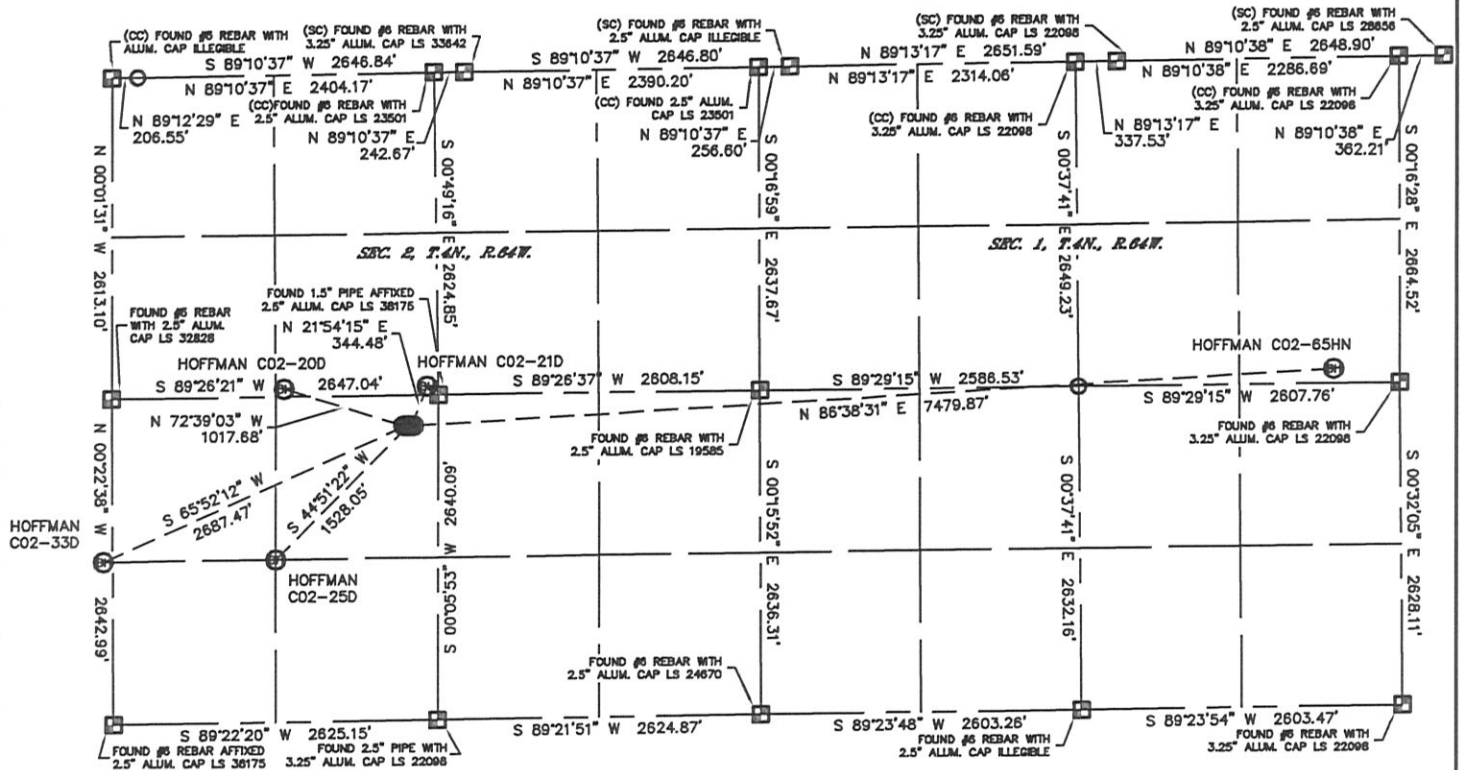

LEGEND

- = ALIQUOT MONUMENT AS DESCRIBED
- = CALCULATED POSITION

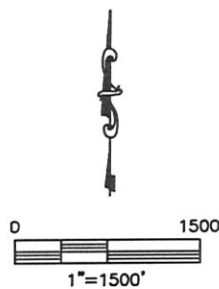

PROJECT#: 2010170

MULTI-WELL PLAN

