


# PAD CONSTRUCTION DRAWING

AS STAKED 05-05-2010

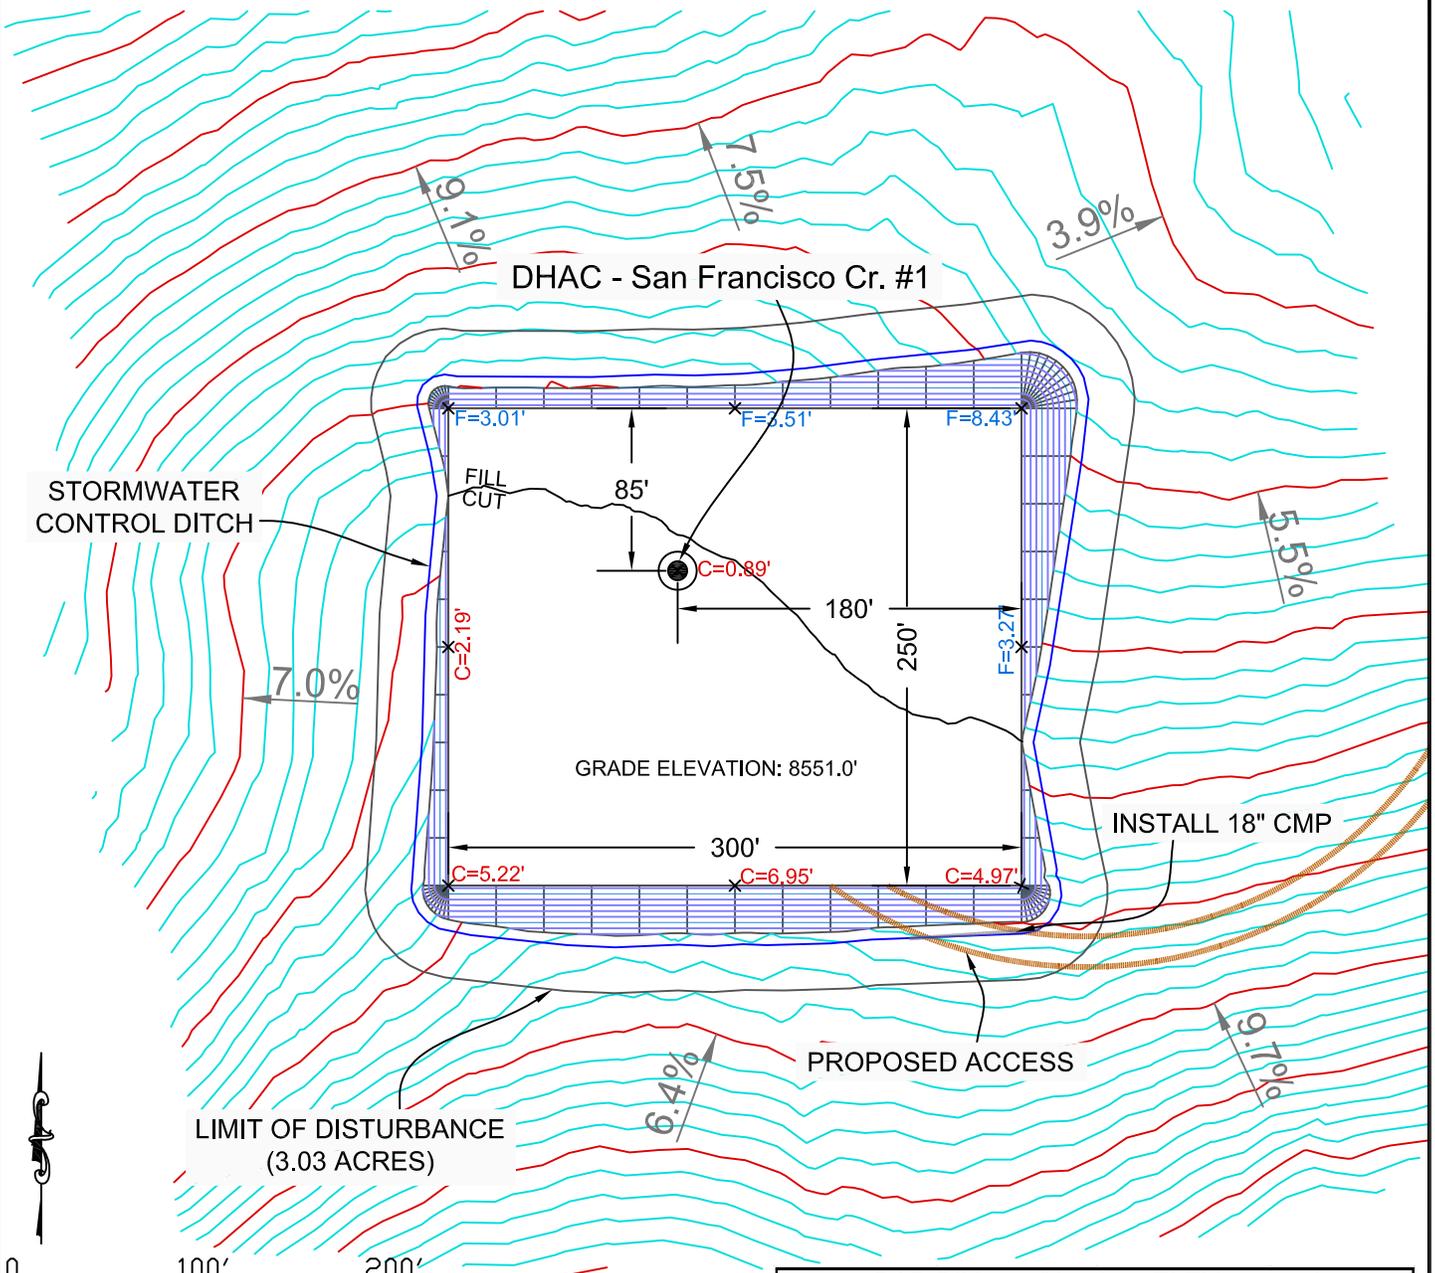

PAD DIM: 250'X300'		ELEV: 8551.0'	
DISTURBED AREA = 6.86 ACRES			
ESTIMATED DIRT QUANTITIES			
CUT	FILL+10%	TOPSOIL	EXCESS
6,259	4,541	1,717	1
NOTE: VOLUMES IN CUBIC YARDS. TOPSOIL VOL (6" DEPTH) IS INCLUDED IN TOTAL CUT VALUE ABOVE.			

**NOTES:**

- 1) 20% ALLOWANCE IS MADE FOR SOIL EXPANSION
- 2) PIT LOCATION & SIZE TO BE DETERMINED AT TIME OF CONSTRUCTION



**WESTERN LAND SERVICES**  
 Sheridan, WY 82801 (307)673-1817

**DAN A. HUGHES COMPANY, L.P.**  
 DAHC - San Francisco Cr. #1

SURFACE LOCATION:  
 NW1/4 SE1/4 SECTION 24,  
 T39N, R5E, NEW MEXICO P.M.  
 RIO GRANDE COUNTY, COLORADO