

Project: FREMONT COUNTY, CO  
 Site: CROAKER 11-10  
 Well: CROAKER 11-10  
 Wellbore: CROAKER 11-10  
 Design: CROAKER 11-10  
 Lat: 38° 22' 5.545 N  
 Long: 105° 7' 20.276 W  
 KB: WELL @ 5560.10ft (Original Well Elev)  
 GR: 5549.10

## SECTION DETAILS


MD	Inc	Azi	TVD	+N/-S	+E/-W	DLeg	TFace	VSec	Annotation
0.00	0.00	0.00	0.00	0.00	0.00	0.00	0.00	0.00	
1600.00	0.00	0.00	1600.00	0.00	0.00	0.00	0.00	0.00	Start Build 5.50
2412.78	44.70	287.02	2332.80	88.17	-288.10	5.50	287.02	301.29	Start 897.86 hold at 2412.78 MD
3310.64	44.70	287.02	2971.00	273.00	-892.00	0.00	0.00	932.84	TD at 3310.64

## WELL DETAILS: CROAKER 11-10

+N/-S	+E/-W	Northing	Ground Level: Easting	5549.10 Latitude	Longitude	Slot
0.00	0.00	1195026.21	3108294.80	38° 22' 5.545 N	105° 7' 20.276 W	



## WELLBORE TARGET DETAILS (LAT/LONG)

Name	TVD	+N/-S	+E/-W	Latitude	Longitude	Shape
TOP TGT	2650.69	180.24	-588.90	38° 22' 7.327 N	105° 7' 27.671 W	Rectangle (Sides: L100.00 W150.00)
PBHL CROAKER 11-10	2971.00	273.00	-892.00	38° 22' 8.244 N	105° 7' 31.476 W	Point

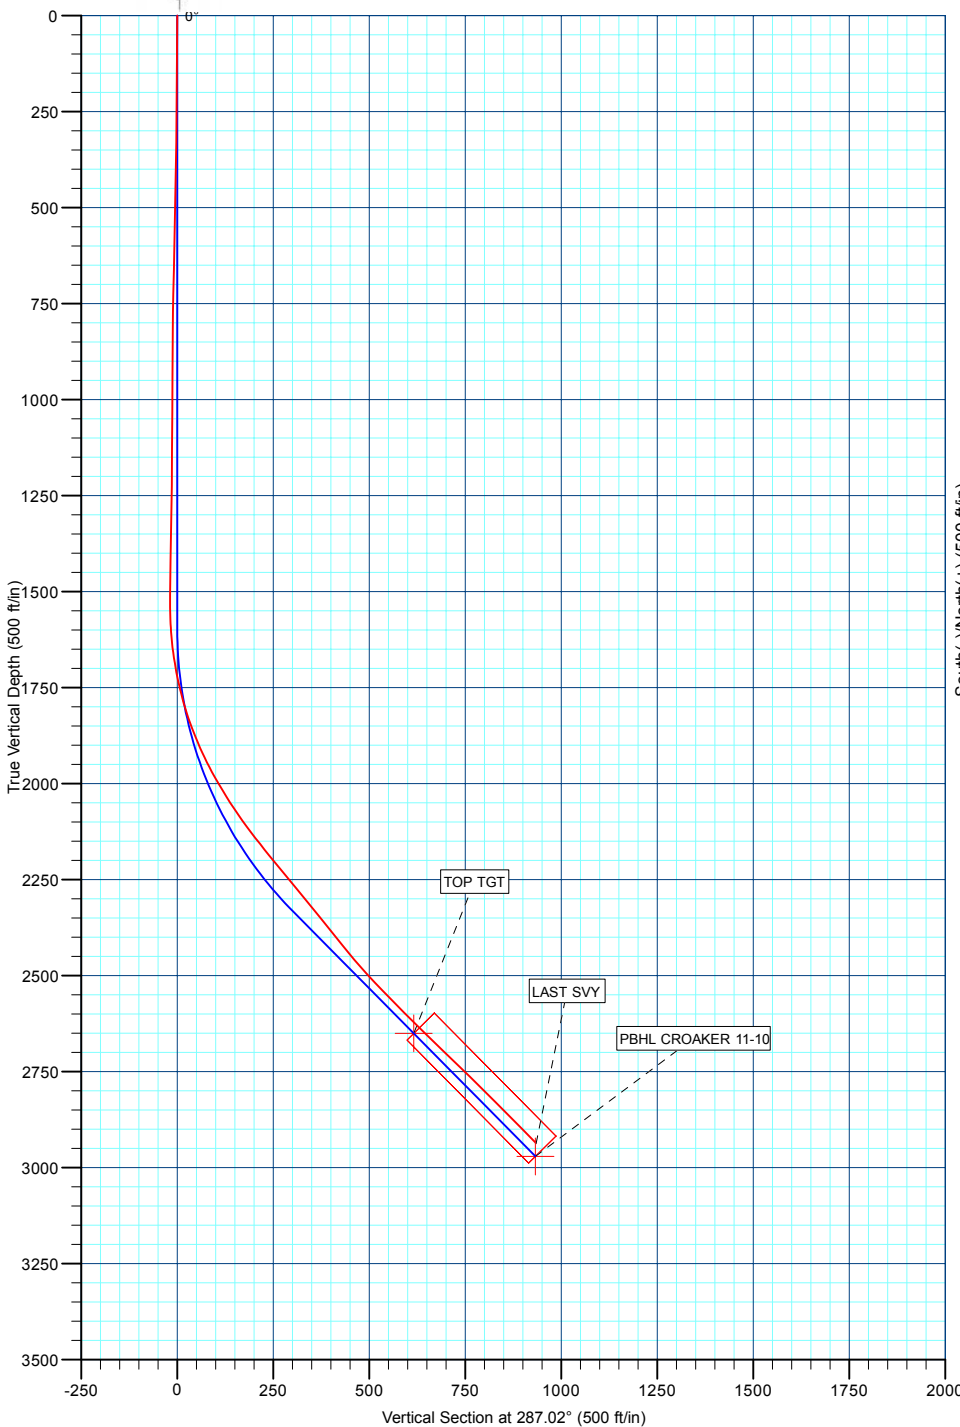

## CASING DETAILS

TVD	MD	Name	Size
585.00	585.00	8 5/8"	8-5/8

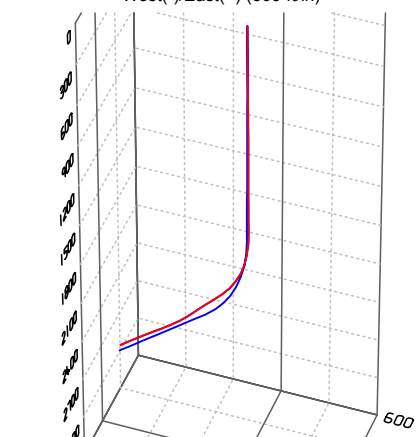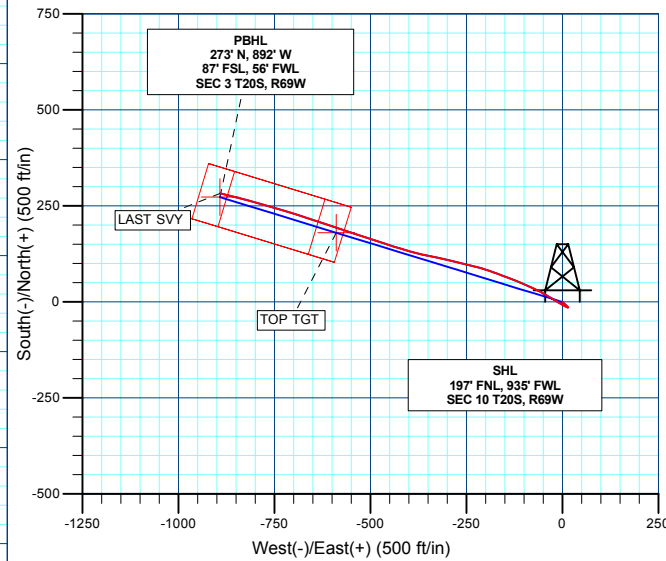

Survey: Survey #1 (CROAKER 11-10/CROAKER 11-10)

Created By: TRACY WILLIAMS Date: 9:45, April 13 2011