
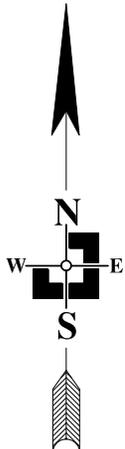


RUTLEDGE #42-35 3N-47W REFERENCE AREA MAP

YUMA COUNTY, COLORADO
AUGUST 19, 2011

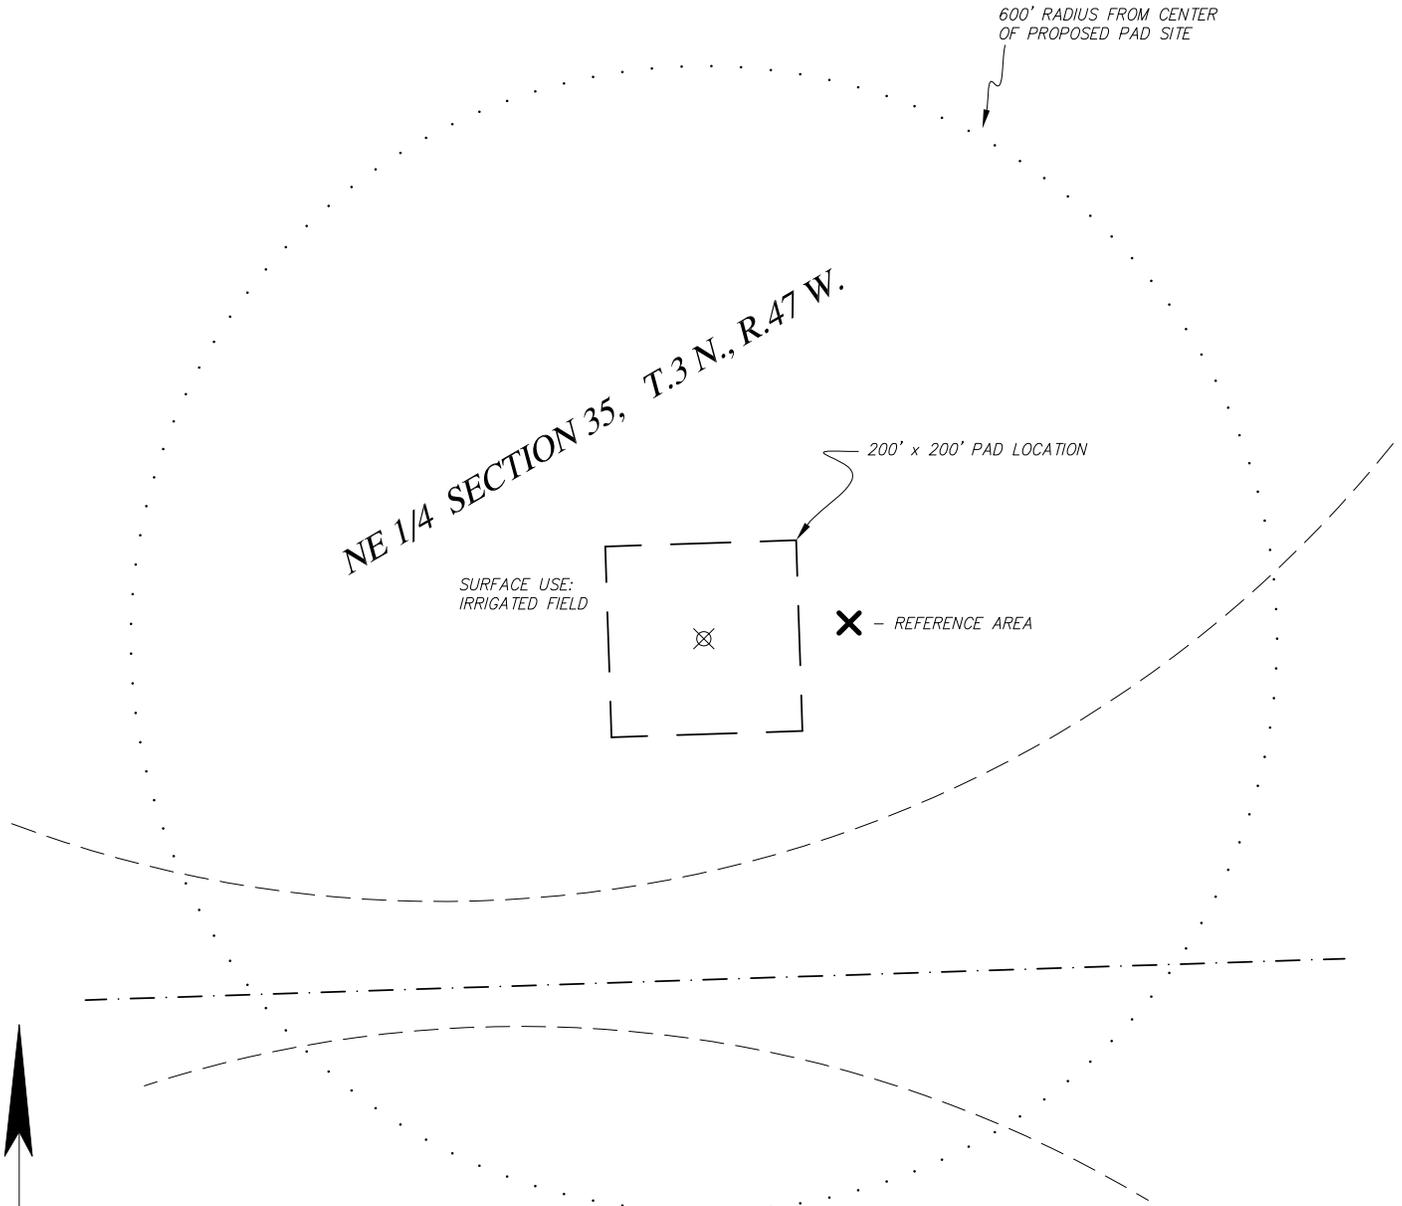

LEGEND

⊗ PROPOSED WELL LOCATION

- - - EDGE OF FIELD

- - - SECTION LINE

NOTE:

- NEAREST RAILROAD - 4.9± MILES TO SOUTH
- NEAREST RIVER - ROCK CREEK - 9.2± MILES NORTHWEST
- NEAREST BODY OF WATER - DERRING LAKE 11.4± MILES NORTH
- NEAREST IMPROVEMENT - 0.3± MILES SOUTHWEST - CENTER OF PIVOT W/ BLDG
- NEAREST OVERHEAD POWER - 0.3± SOUTHWEST

SCALE 1" = 200'



THREE CORNERS SURVEYING AND MAPPING, LLC
 PO Box 463; 312 Main Street 970-332-4133
 Wray, CO 80758 3cornersurveying@centurytel.net

