


HYDROLOGY MAP

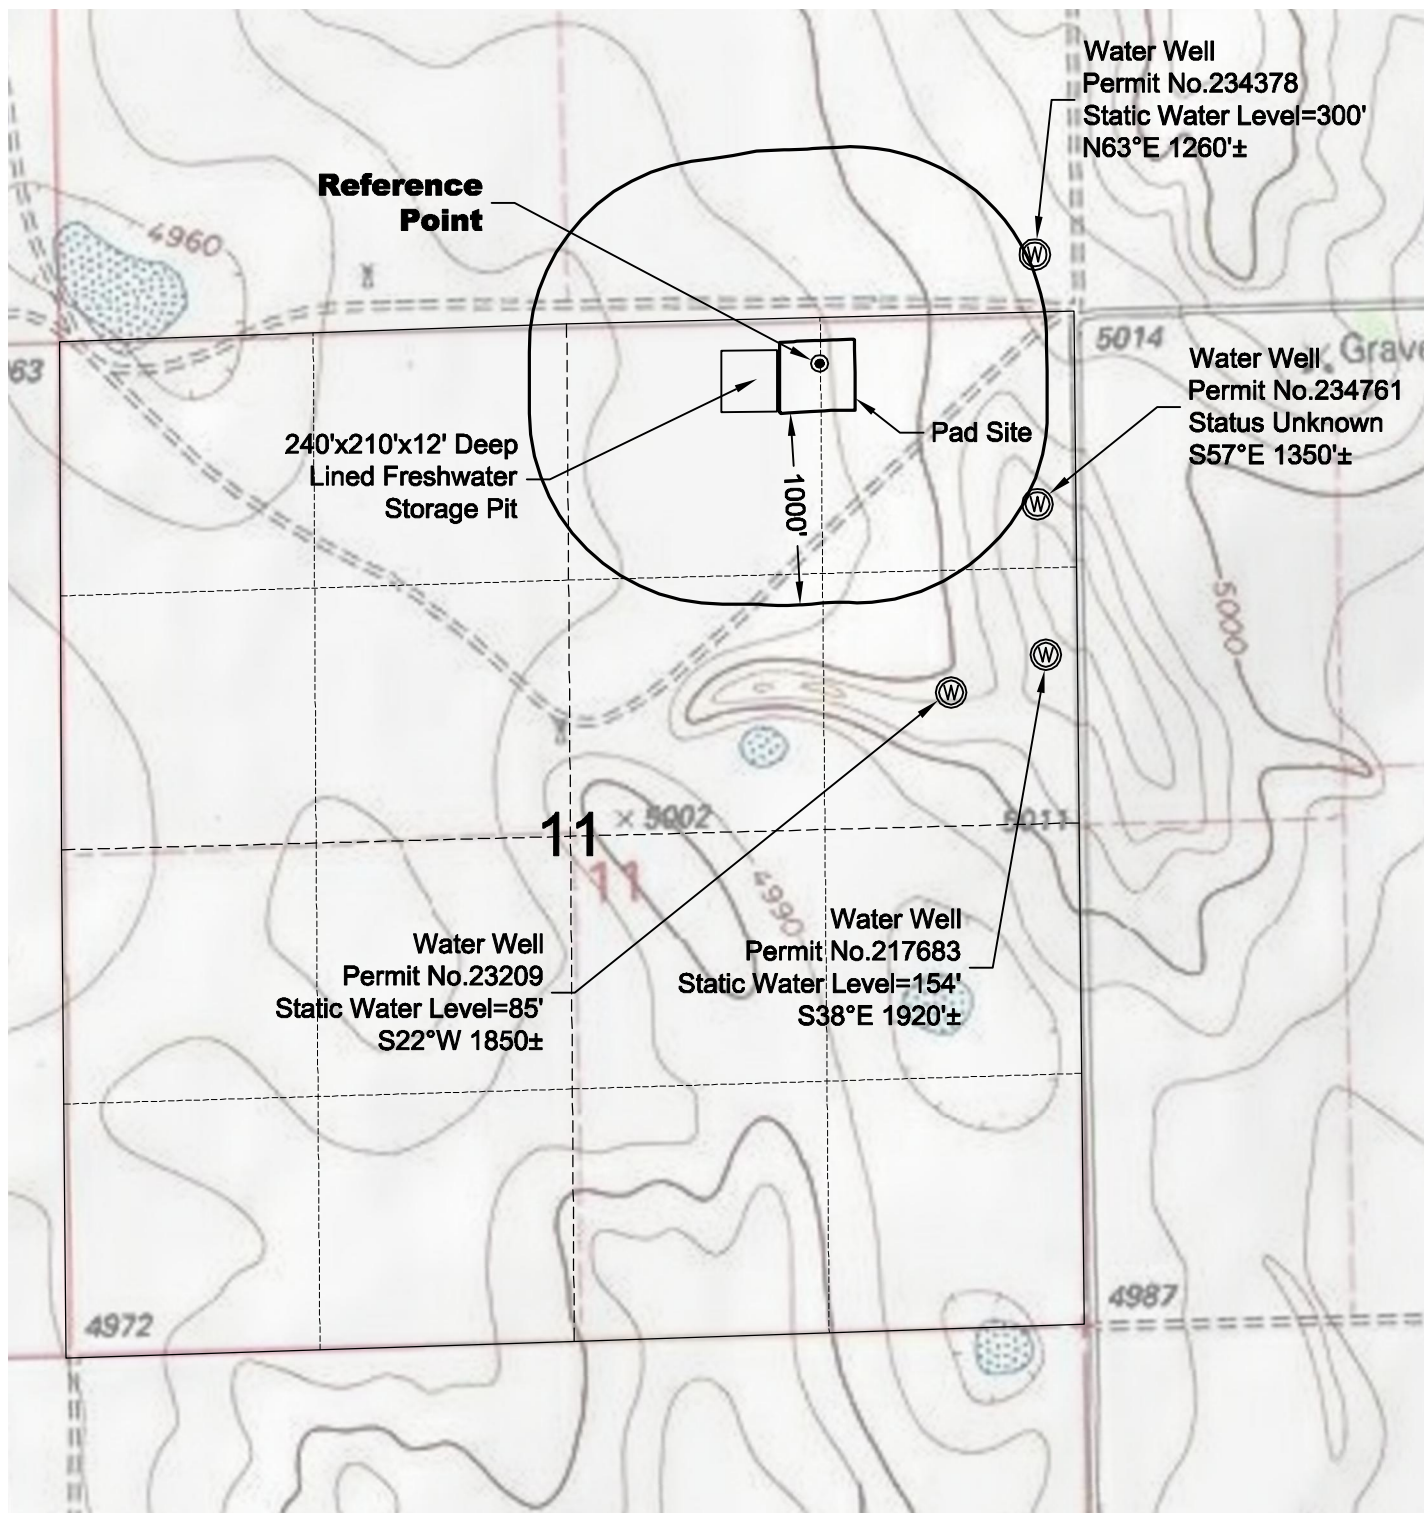

DWG: G:\GEO SURV\Wells\North\Carrizo 110004\Wellplans\Carrizo 11-31-8-61\Wawter 11-31-8-61 F2A R1.dwg USER: MTC DATE: Nov 02, 2011 10:13am



North



Graphic Scale in Feet
1 inch = 1000 feet

11/2/11



LAND SURVEYING AND MAPPING
LAFAYETTE - WINTER PARK
Ph 303 666 0379 Fx 303 665 6320

CARRIZO OIL & GAS, INC
VAWTER 11-31-8-61 PAD

NW1/4 NE1/4 SEC. 11 T8N R61W
6th PM WELD COUNTY COLORADO