

PAIUTE 34-29 WELL SCHEMATIC

Surface Loc: SWSE, Sec. 29, T19S, R69W


TD: 3730' MD

API No.: 05-043-06209

BH Loc: SESW, Sec. 29, T19S, R69W

TVD: 3464' TVD

County: Fremont State: CO

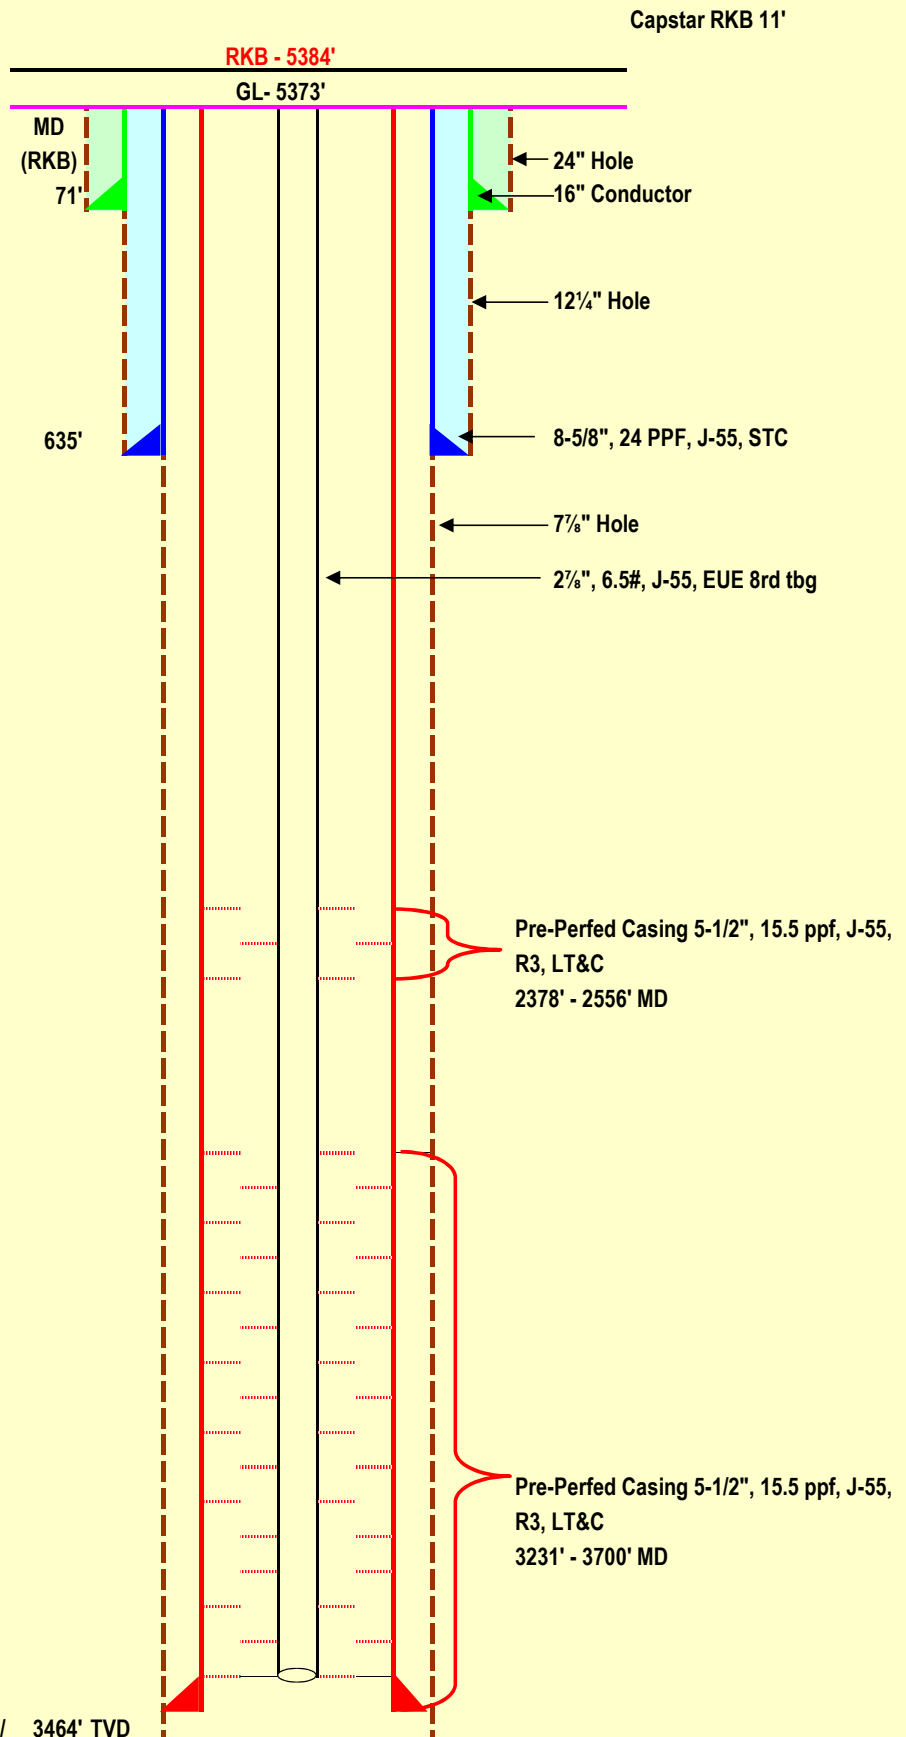

NOT TO SCALE