


WELLBORE DIAGRAM

1823'FNL, 812'FEL

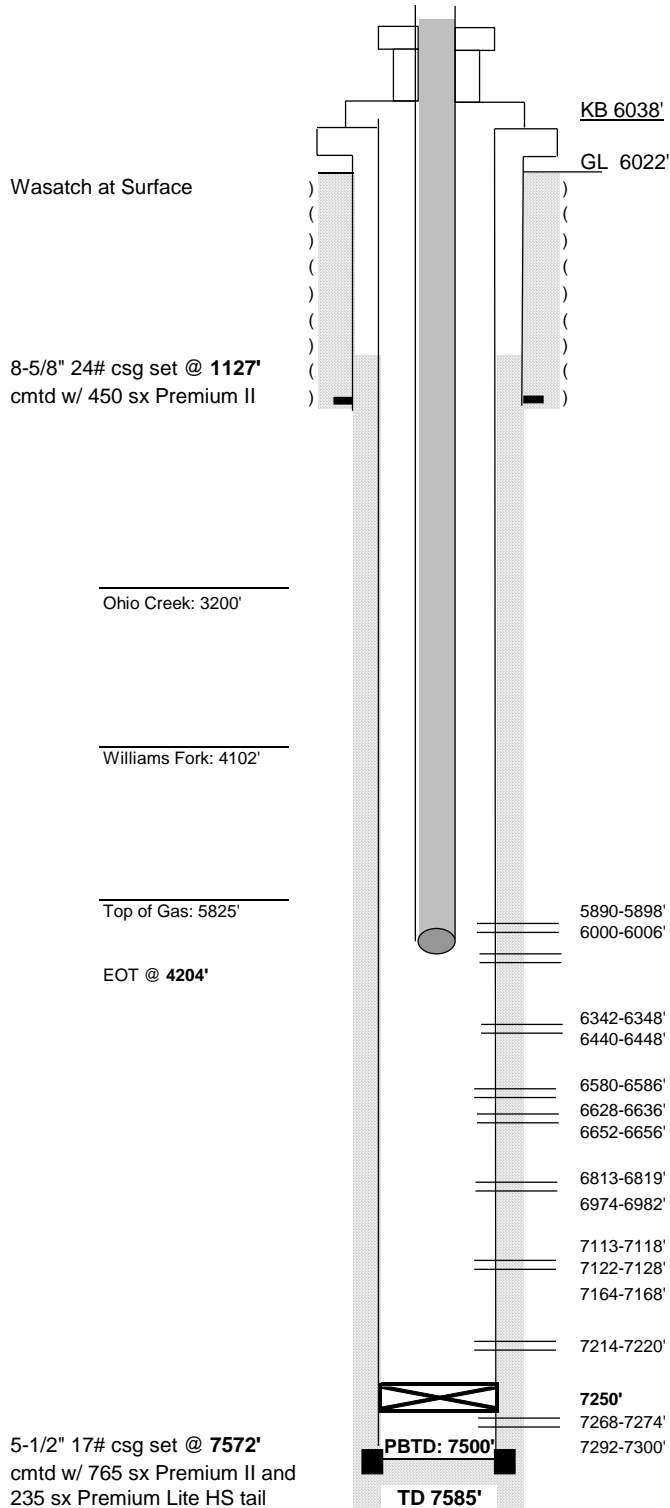

Operator:	Koch Exploration Company
Well Name:	Ant hill Unit 33-24
Lease Number:	C-01275
Location:	SENE Sec. 33-T2N-R96W
Field:	White River Dome
County, State:	Rio Blanco, CO
API Number:	05-103-10235
Diagram Date:	4/25/2011

Well History

Spud Date:	6/18/2002
Date TD Reached:	7/8/2002
Completion Date:	12/27/2002