
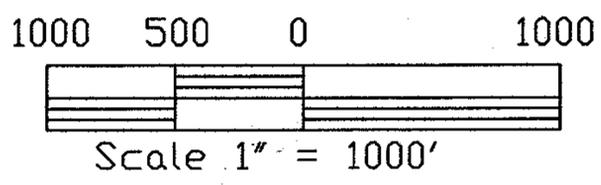


The accompanying plat is an accurate representation showing the location of a proposed well. This location may be described as a point 894 feet South of the North line, and 837 feet East of the West line of Section 32, Township 9 North, Range 43 West of the 6th P.M., Phillips County, Colorado. The surface elevation at this point is 3673 feet m.s.l.  
 Note: This is not a land survey plat.  
 There are no visible improvements within 400 feet of the location

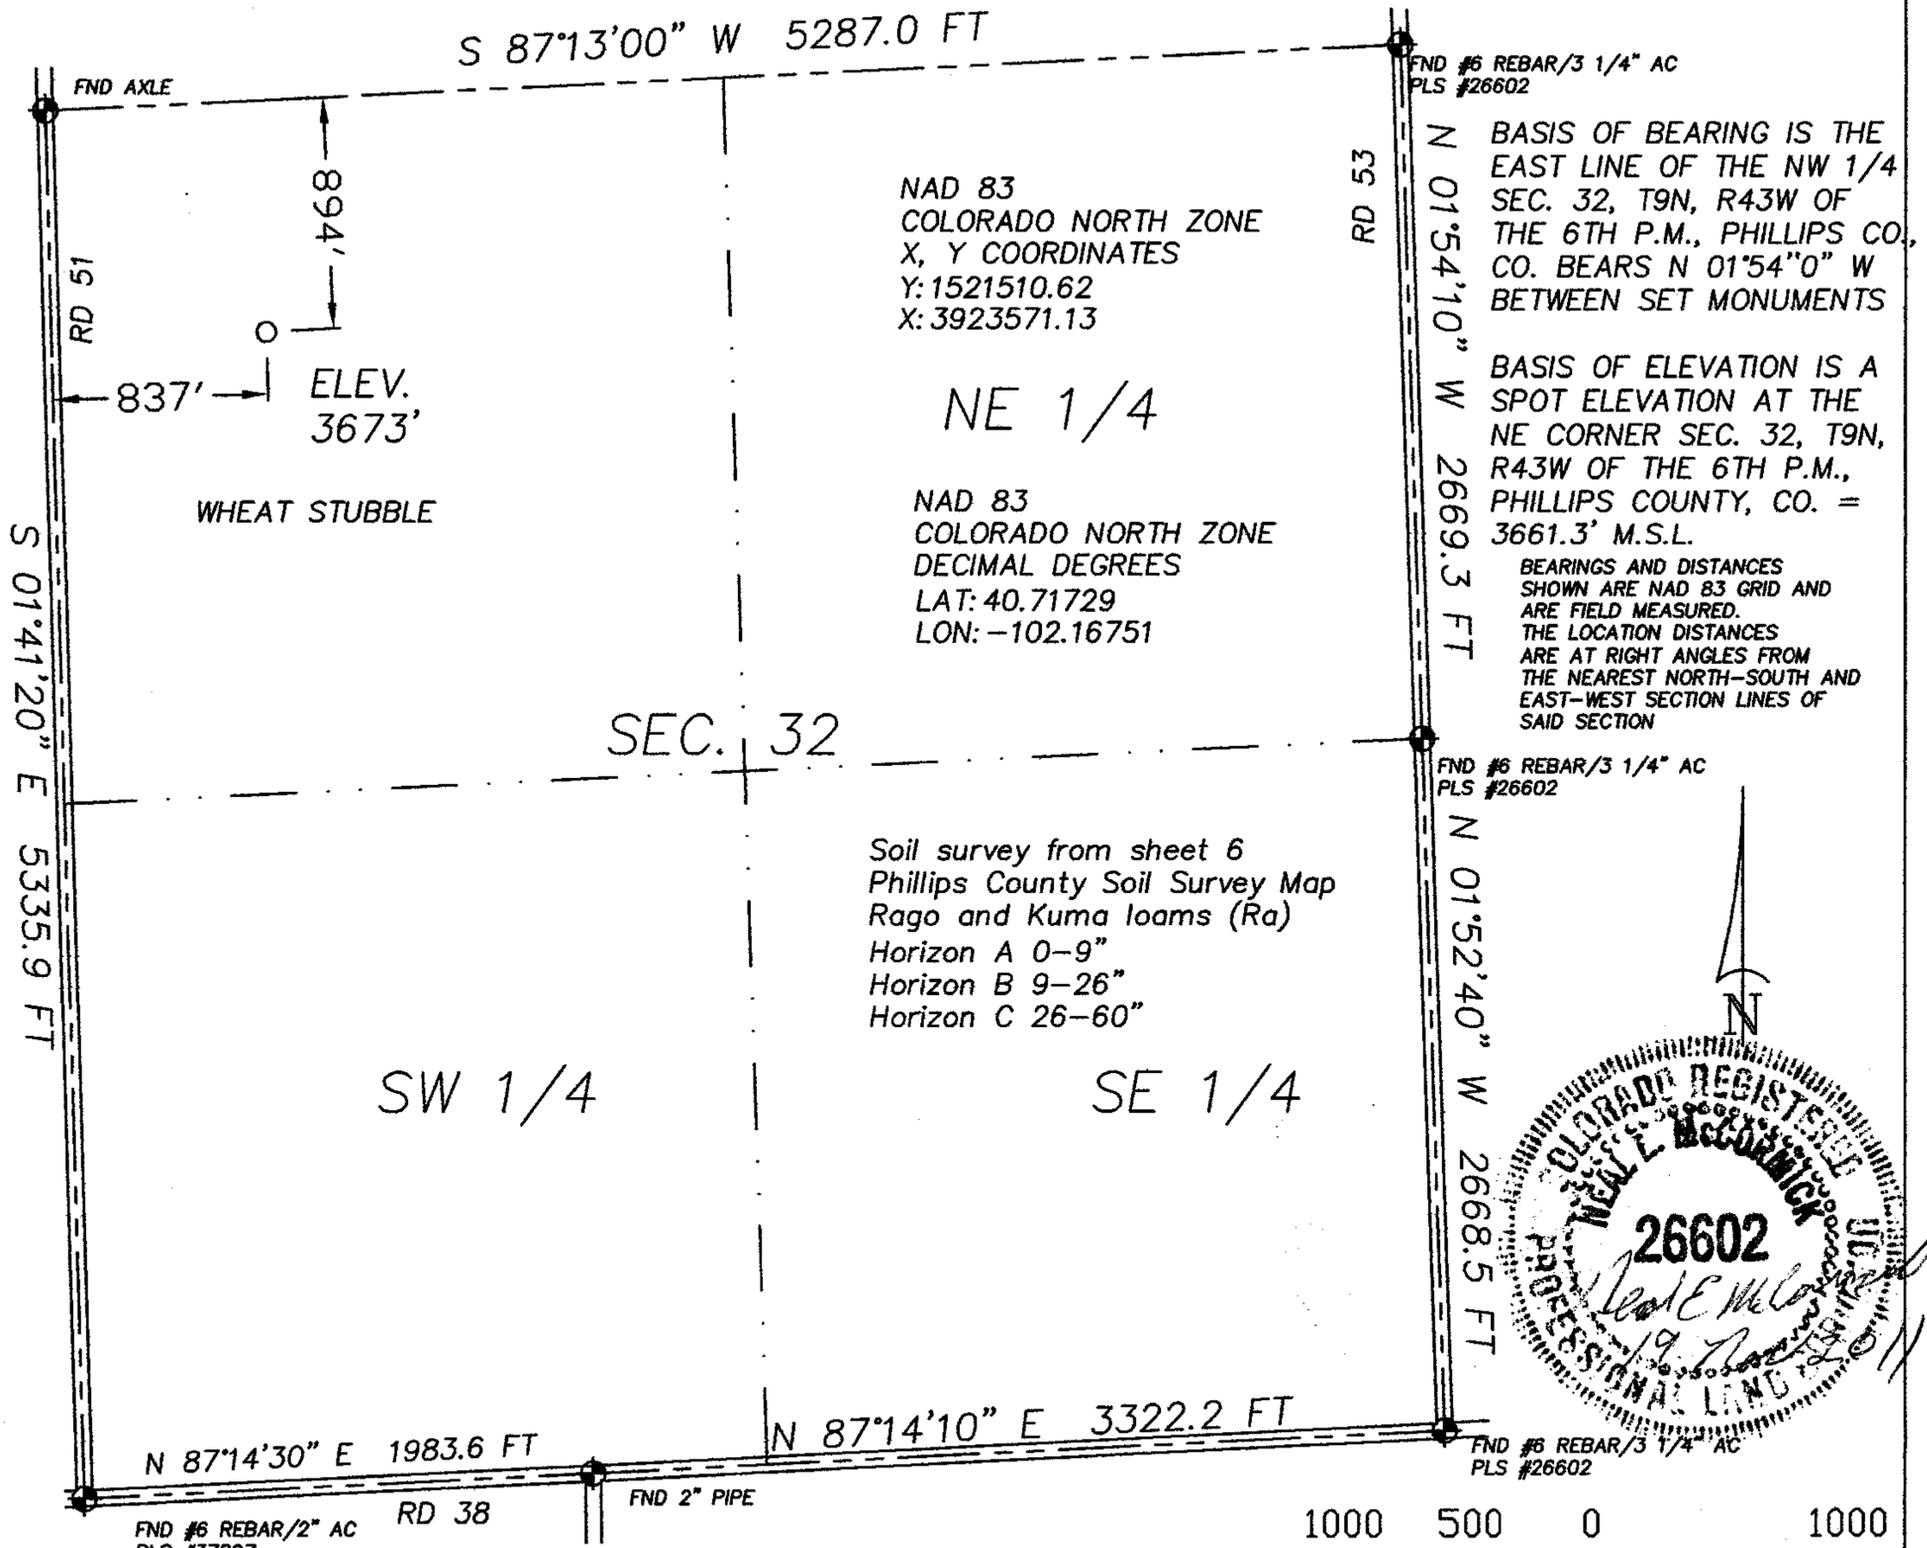

- |                 |                               |
|-----------------|-------------------------------|
| 2.130 PDOP      | GPS OPERATOR: KEVIN MCCORMICK |
| ☀ Dual Producer | ○ Location                    |
| ● Oil well      | — Fence Line                  |
| ☀ Gas Well      | — Half-Sec. Line              |
| ○ Dry Hole      | --- Section Line              |
|                 | == Road                       |
|                 | == Trail                      |
|                 | ◆ Survey Monument             |

**GREAT PLAINS SURVEYING, INC.**

20575 Co. Rd. 21 Phone 970-774-3602  
Haxtun, CO 80731

DATE OF FIELD WORK: 19 NOVEMBER 2011	DATE OF DRAWING: 19 NOVEMBER 2011
BRINKEMA 943-32-11	
NW 1/4 NW 1/4 SEC. 32, T9N, R43W	
BLACK RAVEN ENERGY, INC.	
PHILLIPS COUNTY, COLORADO	