



A

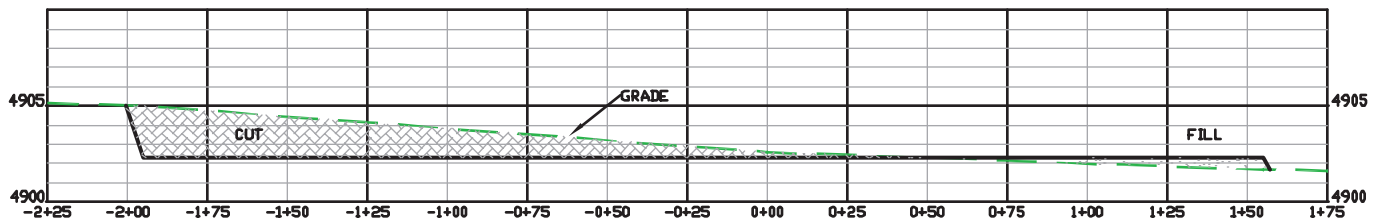

B

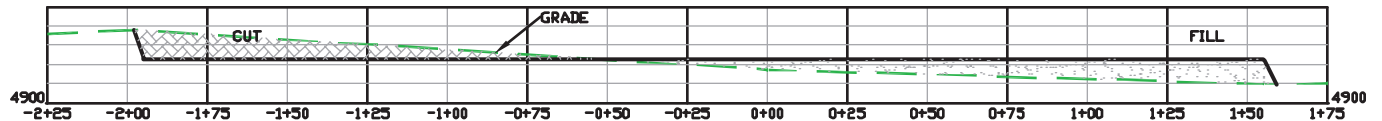

C



(307) 362-5028

RIFFIN & ASSOCIATES, INC.
1414 ELK ST., ROCK SPRINGS, WY 82901

DRAWN: 11/30/11 - JMB

HORZ. 1" = 60' VERT. 1" = 10'

REVISED: NA

DRG JOB No. 18947

EXHIBIT 3

CONSTRUCTION LAYOUT DRAWING 3 OF 3

CHESAPEAKE ENERGY, LLC.
STATE 8-60 16-4H
SECTION 16, T8N, R60W

UNGRADED ELEVATION: 4902.6'
FINISHED ELEVATION: 4902.3'