




Lat40°, Inc. 1635 Foxtrail Drive, Suite 325 Loveland, CO 970-776-3321

PRODUCTION FACILITY LOCATION DRAWING

SECTION: 20
TOWNSHIP: 7N
RANGE: 64W

DILLARD 44-20H

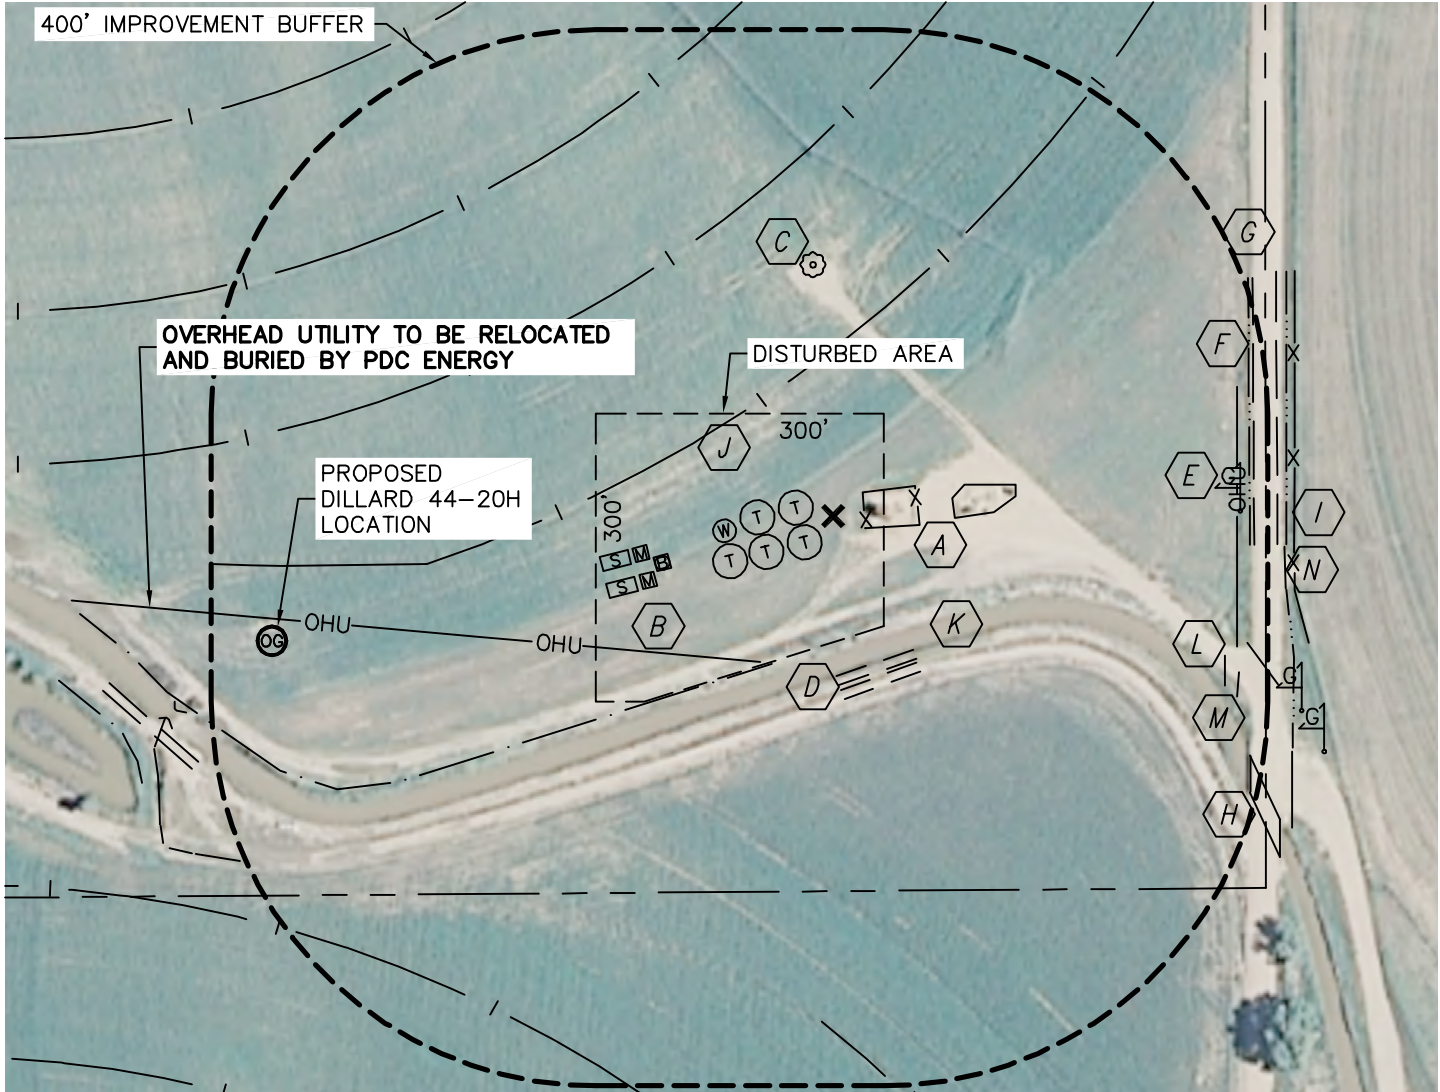

REFERENCE POINT LOCATION:

LATITUDE: 40.55216°N
LONGITUDE: 104.56573°W
ELEV: 4862'
PDOP: 1.4
DATE: 10/13/11
OPERATOR: ADAM KELLY
1/41/4: SE1/4SE1/4
FSL: 391'
FEL: 451'
DISTANCE TO WELL: 599'
ASSOCIATED NEW WELLS:
DILLARD 44-20H
ASSOCIATED EXISTING WELLS:
DILLARD 33-20
DILLARD 34-20
DILLARD 43-20
DILLARD 44-20

IMPROVEMENTS:


- | | | | |
|-----|---|-----|---|
| (A) | EX. PRODUCTION EQUIPMENT (PDC) 33' & 126' E | (J) | PIVOT TRACK 142', 218' & 477' NW, 548' SE |
| (B) | OVERHEAD UTILITY 158' S, 421' E
(TO BE RELOCATED AND BURIED BY PDC ENERGY) | (K) | CANAL 128' S |
| (C) | EX. O&G WELL 263' N | (L) | GAS LINE LOCATES 433' & 451' SE |
| (D) | FIELD ROAD 164' & 177' S | (M) | WATER LINE LOCATES 460' & 453' SE |
| (E) | GAS MARKER 424' E, 529' & 567' SE | (N) | PIPE 471' & 477' E
537' & 578' SE |
| (F) | BARROW DITCH 434' & 472' E | | |
| (G) | COUNTY ROAD 53 438' E | | |
| (H) | BRIDGE 501' SE | | |
| (I) | FENCE 480' E | | |

LEGEND

- (X) - REFERENCE POINT
- (T) - PROPOSED TANK
- (W) - PROPOSED WATER VAULT
- (S) - PROPOSED SEPARATOR
- (B) - PROPOSED BURNER
- (M) - PROPOSED METER

ALL DISTANCES ARE APPROXIMATE.

NEAREST: BUILDING 1640' NE,
PUBLIC ROAD (CR 53) 438' E, ABOVE GROUND UTILITY 158' S
(TO BE RELOCATED AND BURIED BY PDC ENERGY),
RAILROAD 5280'+, PROPERTY LINE ±160' SE

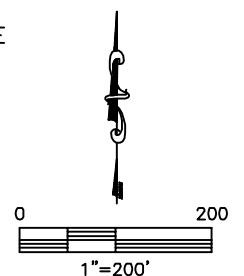

PROJECT#: 2011290