


# ORCA 44-19

## Wellbore Schematic - EXISTING - Pre-Plugging

Surface Loc: SESE Sec 19-T19S-R69W  
BH Loc: NWSE Sec 19-T19S-R69W  
County: FREMONT State: CO

TD: 4,985' MD  
TVD: 3,613' TVD

API No.: 05-043-06186

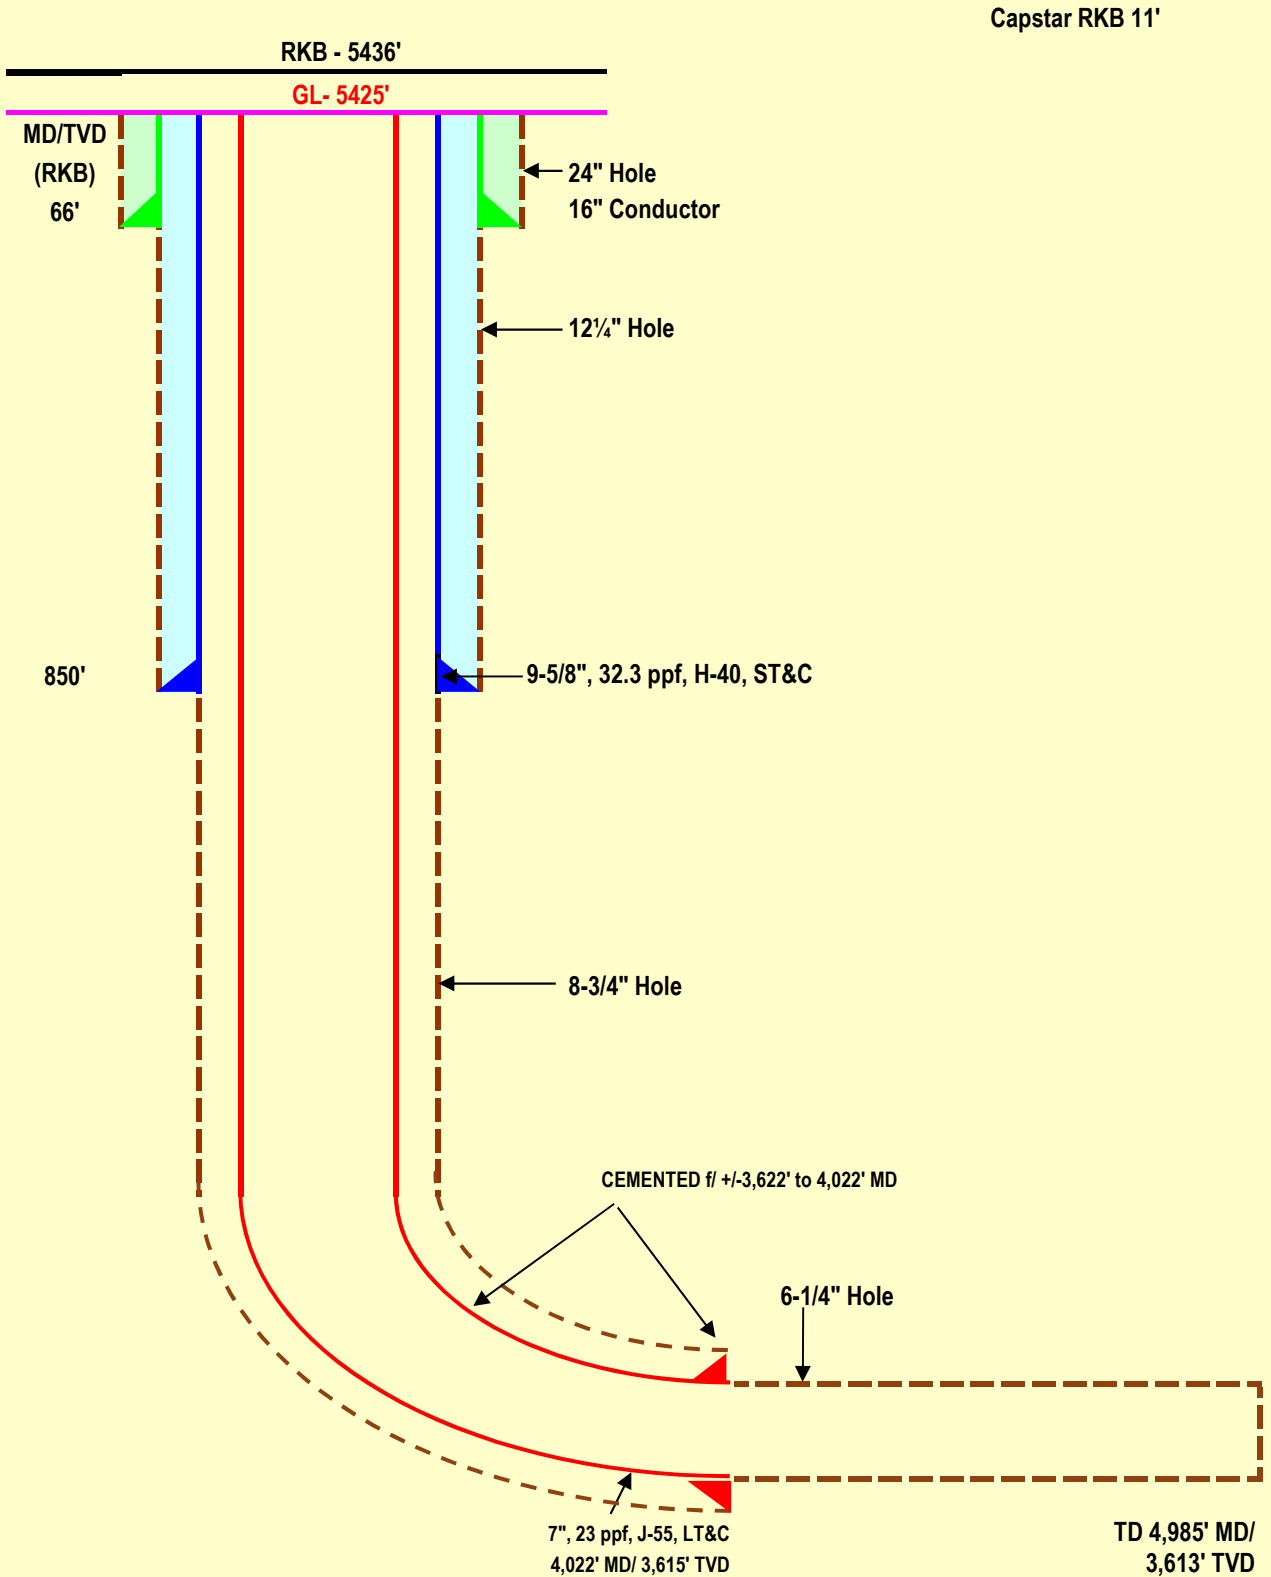

NOT TO SCALE