


ORCA 44-19

Wellbore Schematic - PLUGGING PLAN

Surface Loc: SESE Sec 19-T19S-R69W
 BH Loc: NWSE Sec 19-T19S-R69W
 County: FREMONT State: CO

TD: 4,985' MD
 TVD: 3,613' TVD

API No.: 05-043-06186

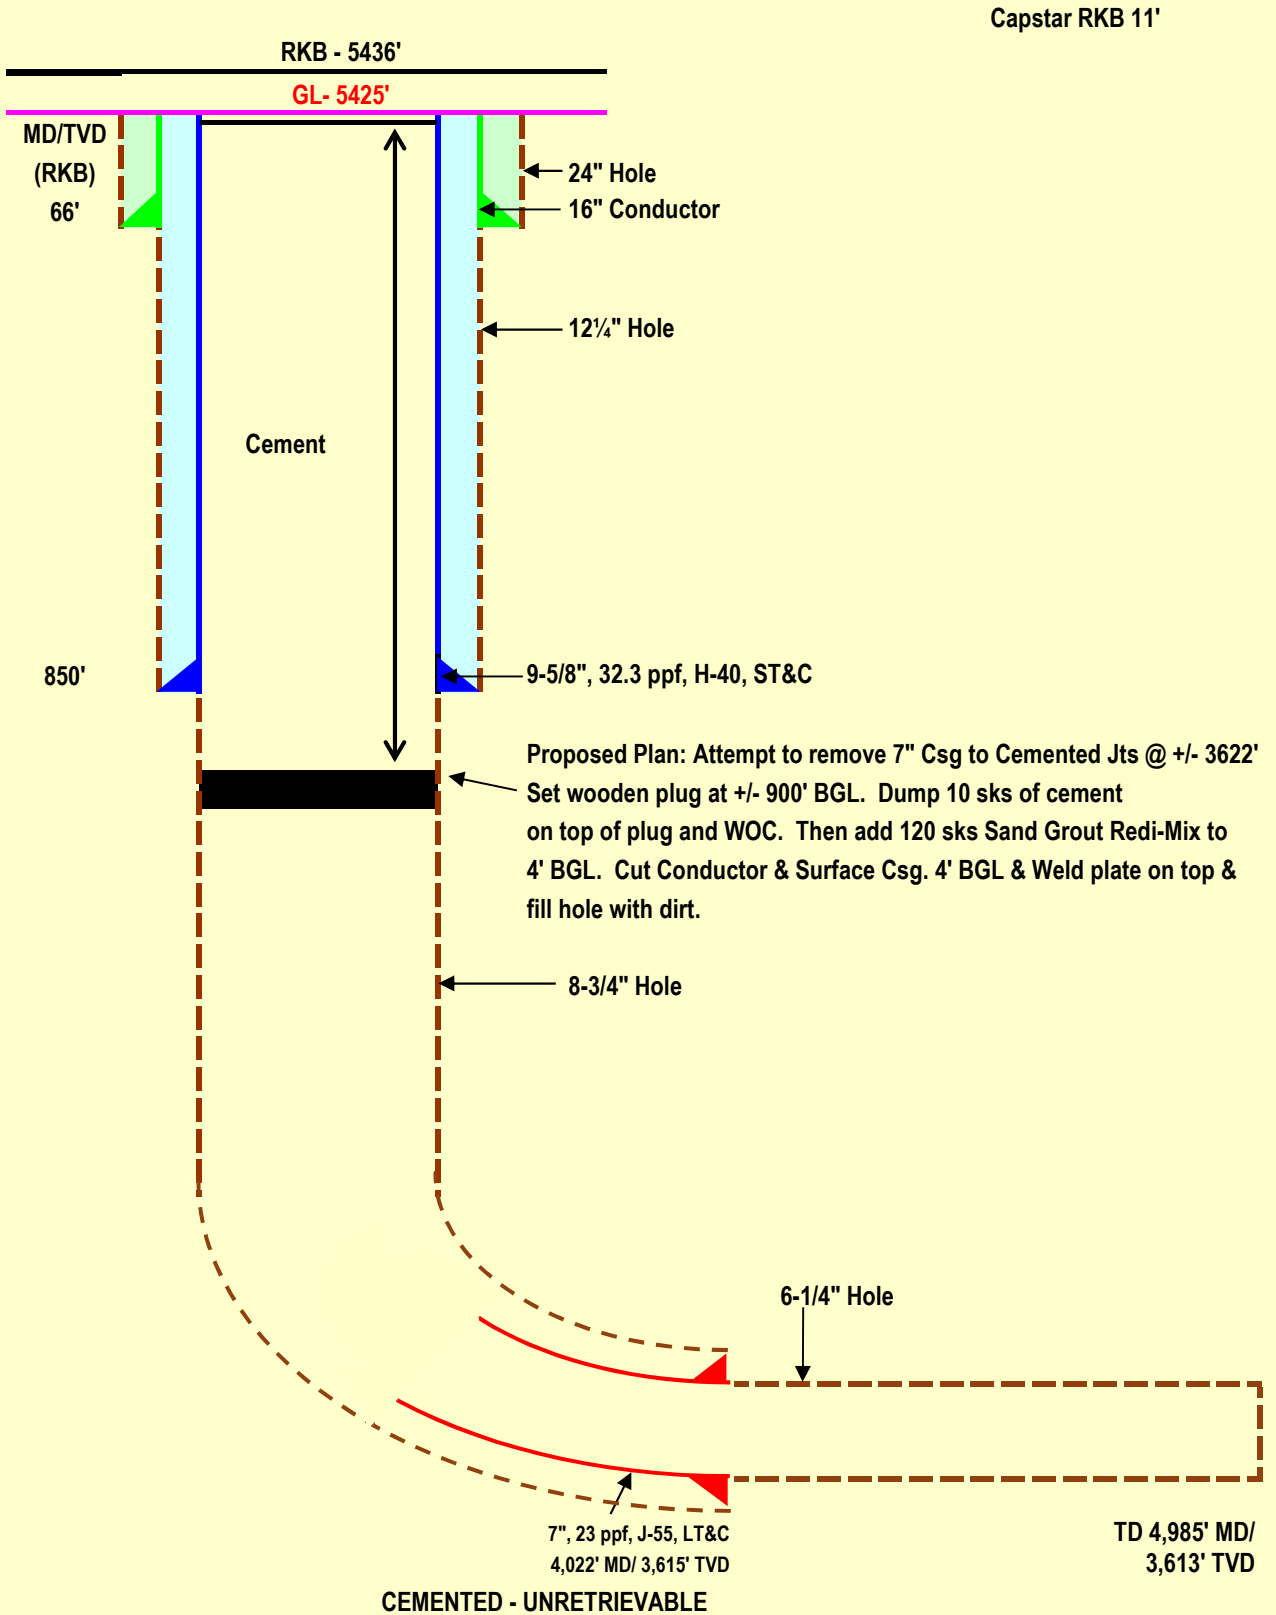

NOT TO SCALE