


OILFISH 24-30

Wellbore Schematic

Surface Loc: SESW Sec 30-T19S-R69W
BH Loc: NWNW Sec 30-T19S-R69W
County: FREMONT State: CO

TD: 4585' MD
TVD: 3875' TVD

API No.: 05-043-06210

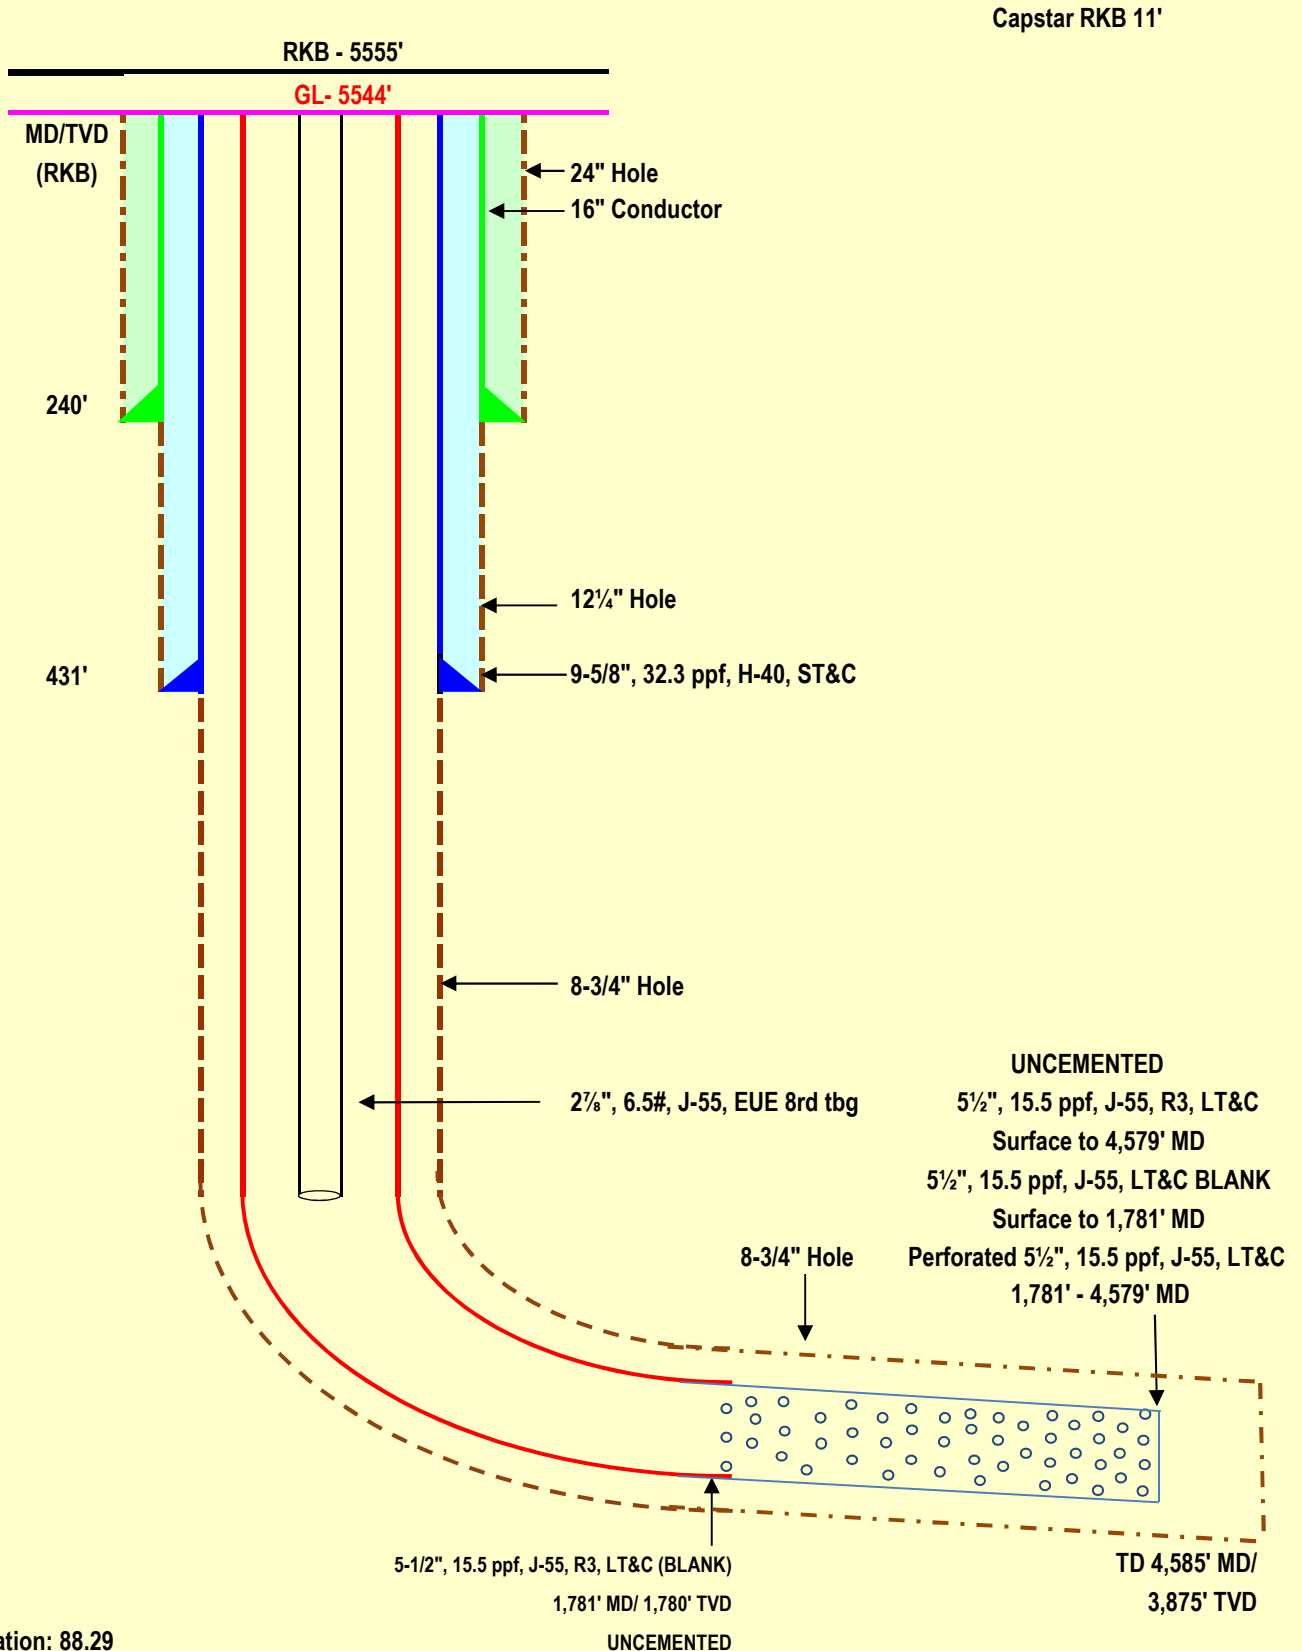

Max Deviation: 88.29

Max Dogleg: 7.98

NOT TO SCALE