




LEGEND

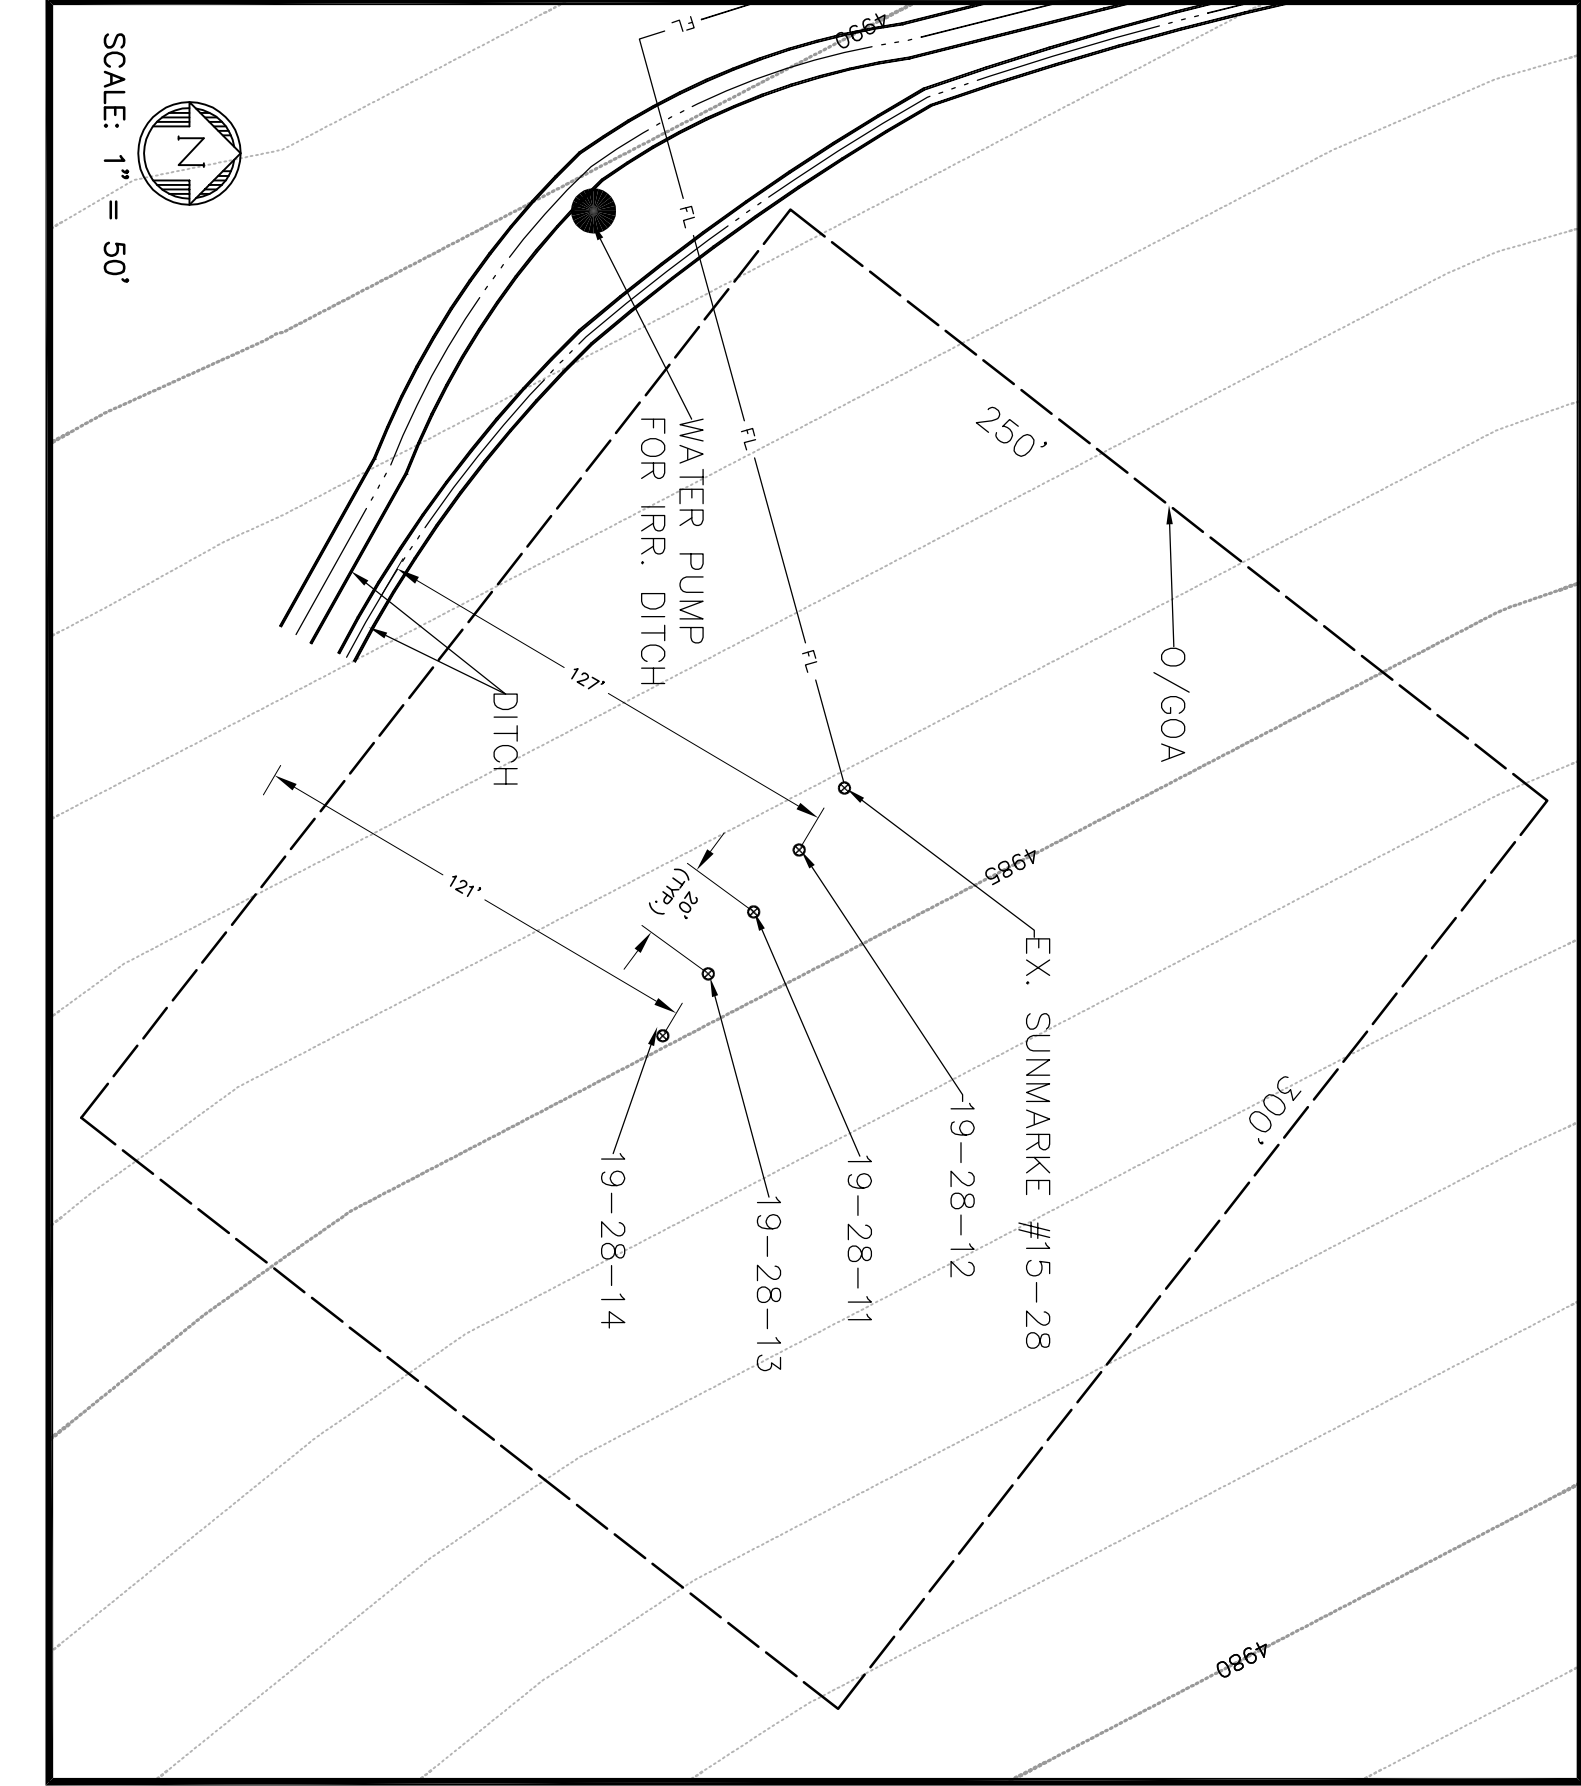

TANK BATTERY AREA

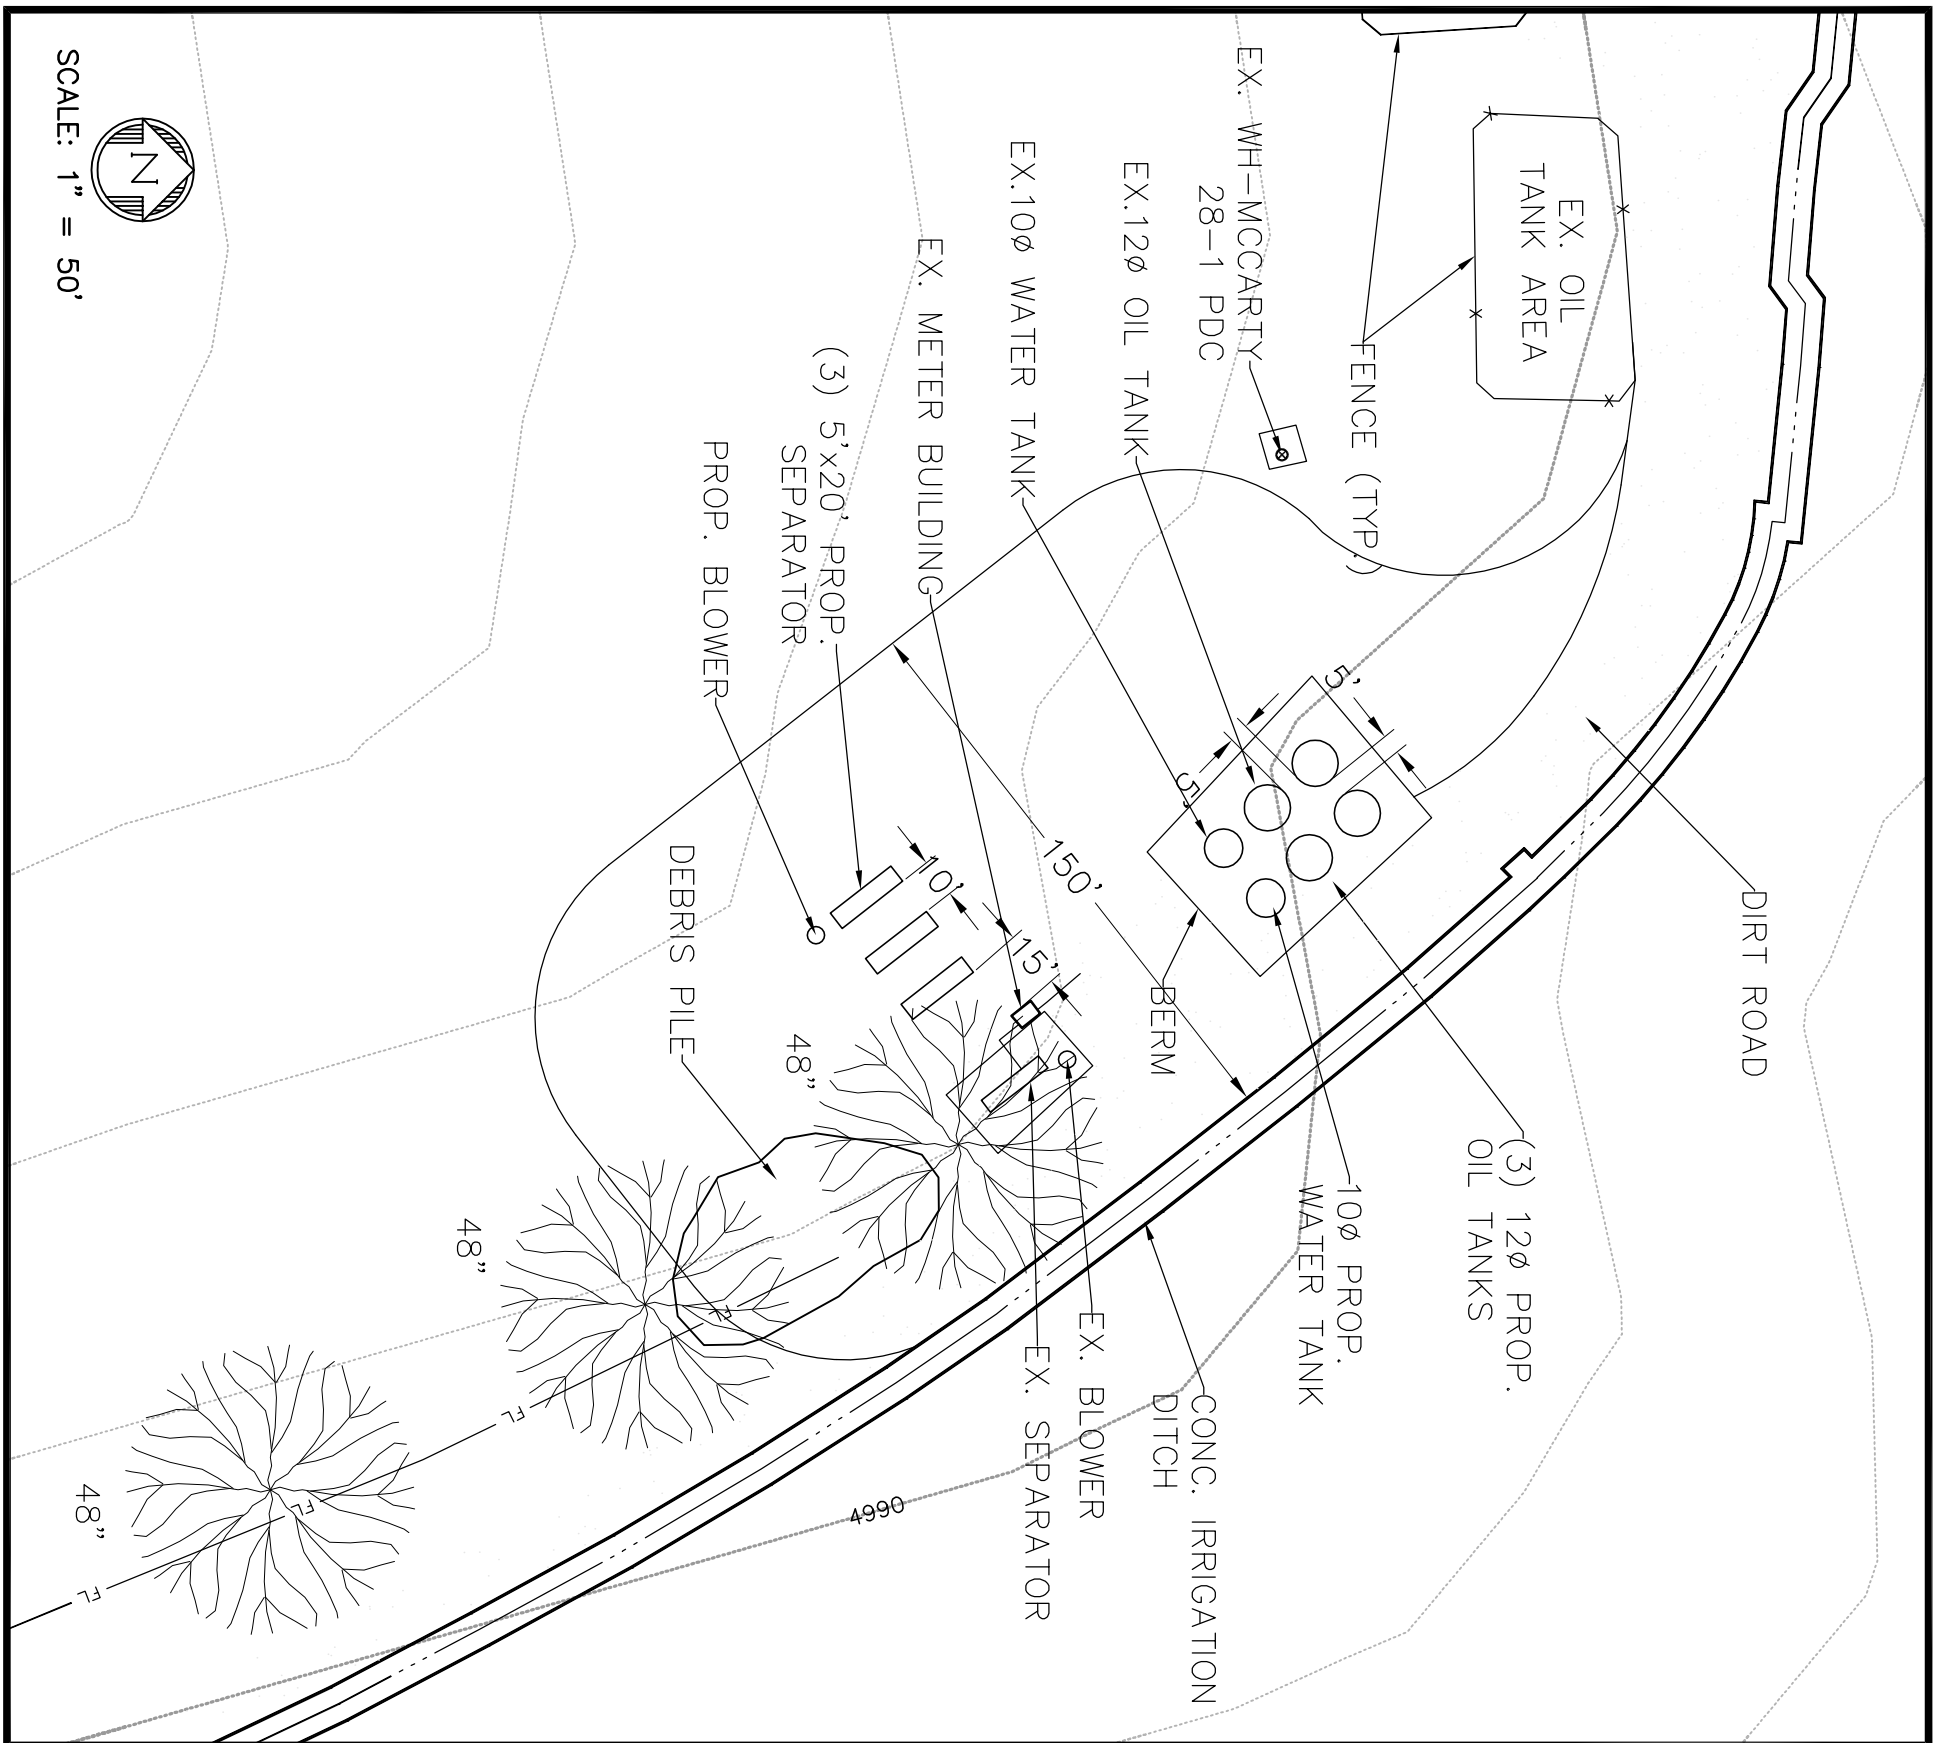

TANK AREA CROSS-SECTION

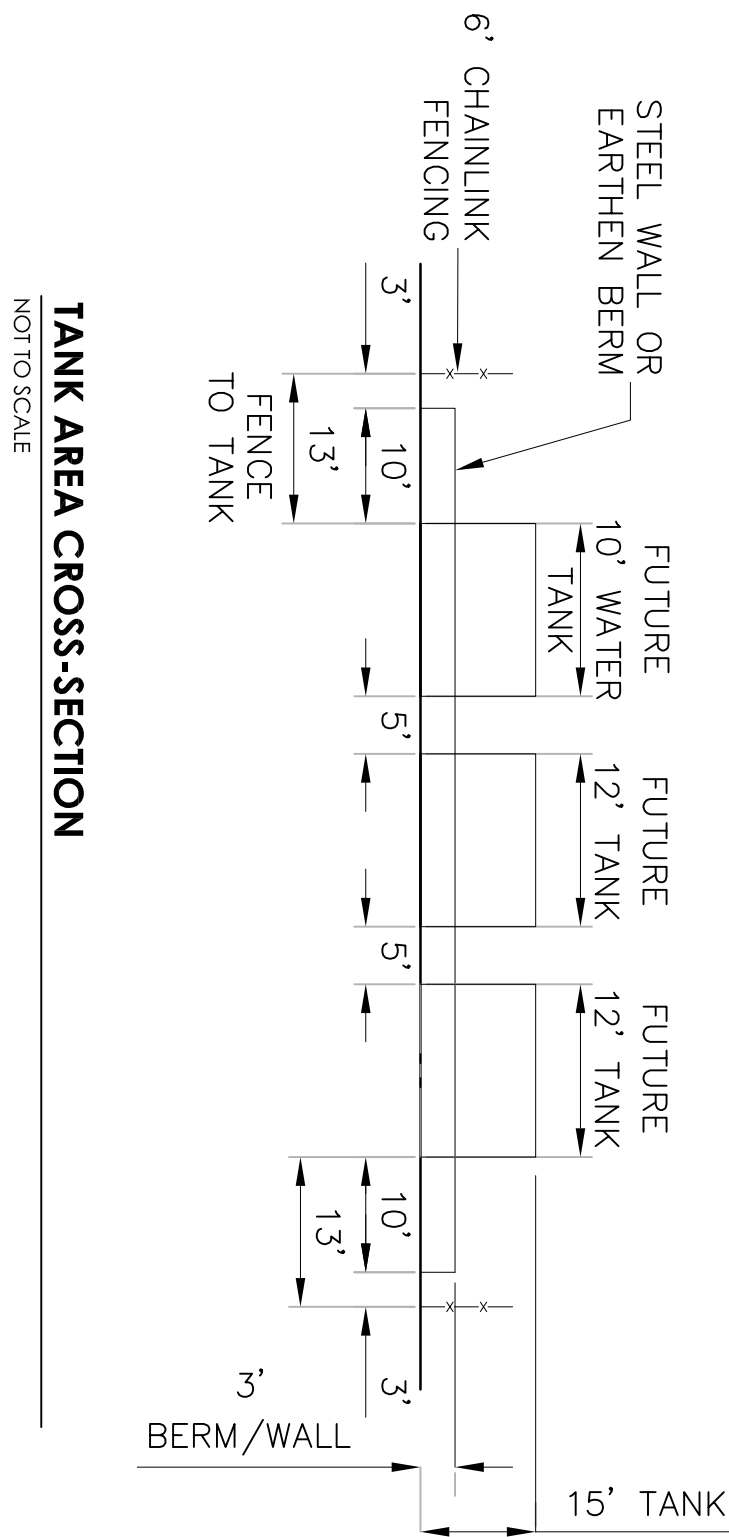[illegible]

ENGINEERING :: 1860 Lefthand Circle, Suite A
PLANNING Longmont, CO 80501
SURVEYING :: P 303.682.1131
F 303.682.1149



SUNMARKE
SECTION 28 PROPERTY
WELD COUNTY, COLORADO
SURFACE USE AGREEMENT MAP

DATE: 01-09-12
DRAWN BY: ED
CHECKED BY: RDW
JOB NO: E-280

1 of 1