




Lat40°, Inc. 1635 Foxtrail Drive, Suite 325 Loveland, CO 970-776-3321

LOCATION DRAWING

SIEBRING 5-63-32-16H, 17H, 32H, 48H


SECTION: 32
TOWNSHIP: 5N
RANGE: 63W

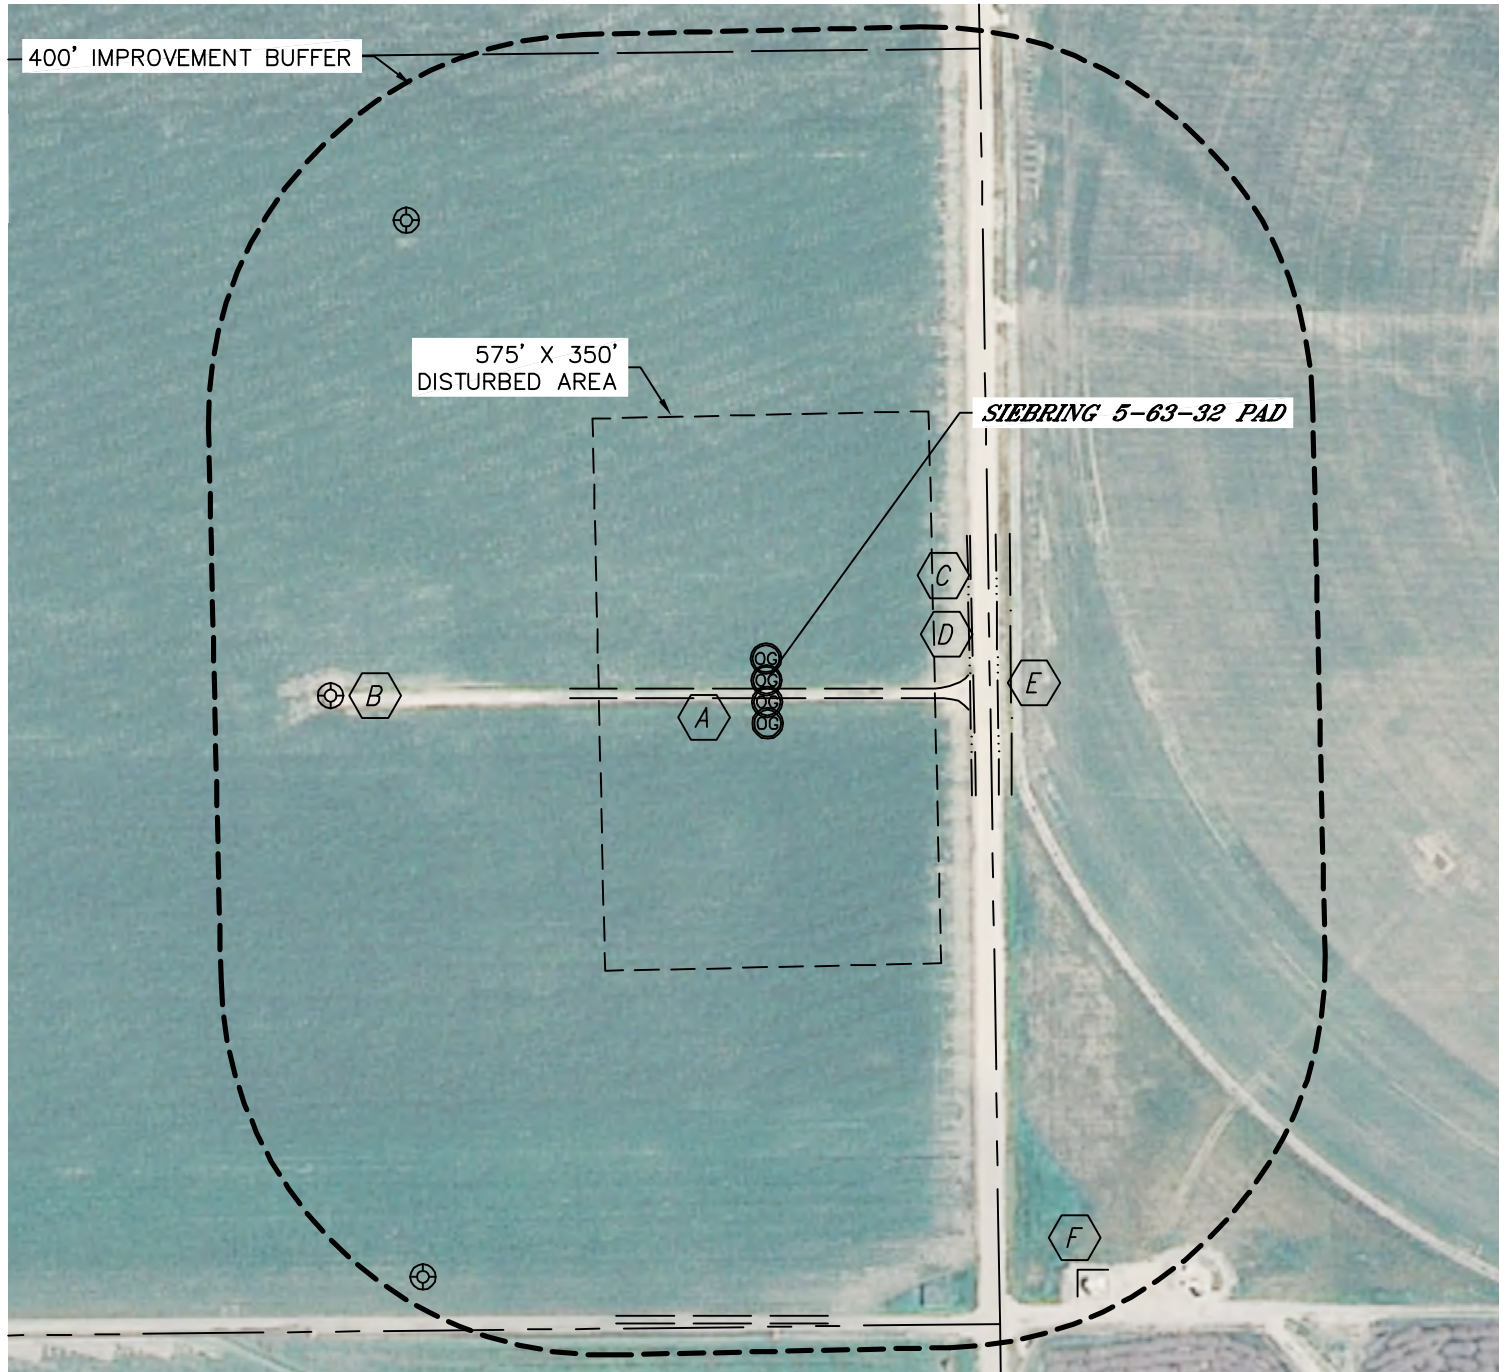

IMPROVEMENTS:

(MEASURED FROM THE PROPOSED SIEBRING 5-63-32-17H LOCATION)

- | | |
|--|-------------------------------------|
| A FIELD ROAD 14' S, 660' S | D COUNTY ROAD 65 215' E |
| B EX. O&G WELL 454' W, 608' NW, 717' SW | E DITCH 254' E |
| C BARROW DITCH 212' & 240' E | F PRODUCTION FACILITY 694' E |

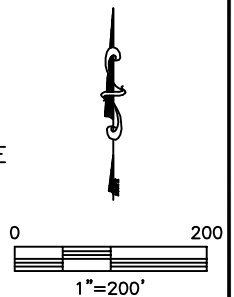

NEAREST: BUILDING 1868' N, PUBLIC ROAD (CR 65) 215' E,
ABOVE GROUND UTILITY 797' NE, RAILROAD (ABANDONED) 2650'+, PROPERTY LINE 232'

DATE: 1/26/12
PROJECT#: 2011312