



KING SURVEYORS, INC. 650 E. GARDEN DR. WINDSOR, CO 80550
LOCATION DRAWING

SWD #C4b

SECTION: 26
 TOWNSHIP: 6N
 RANGE: 65W

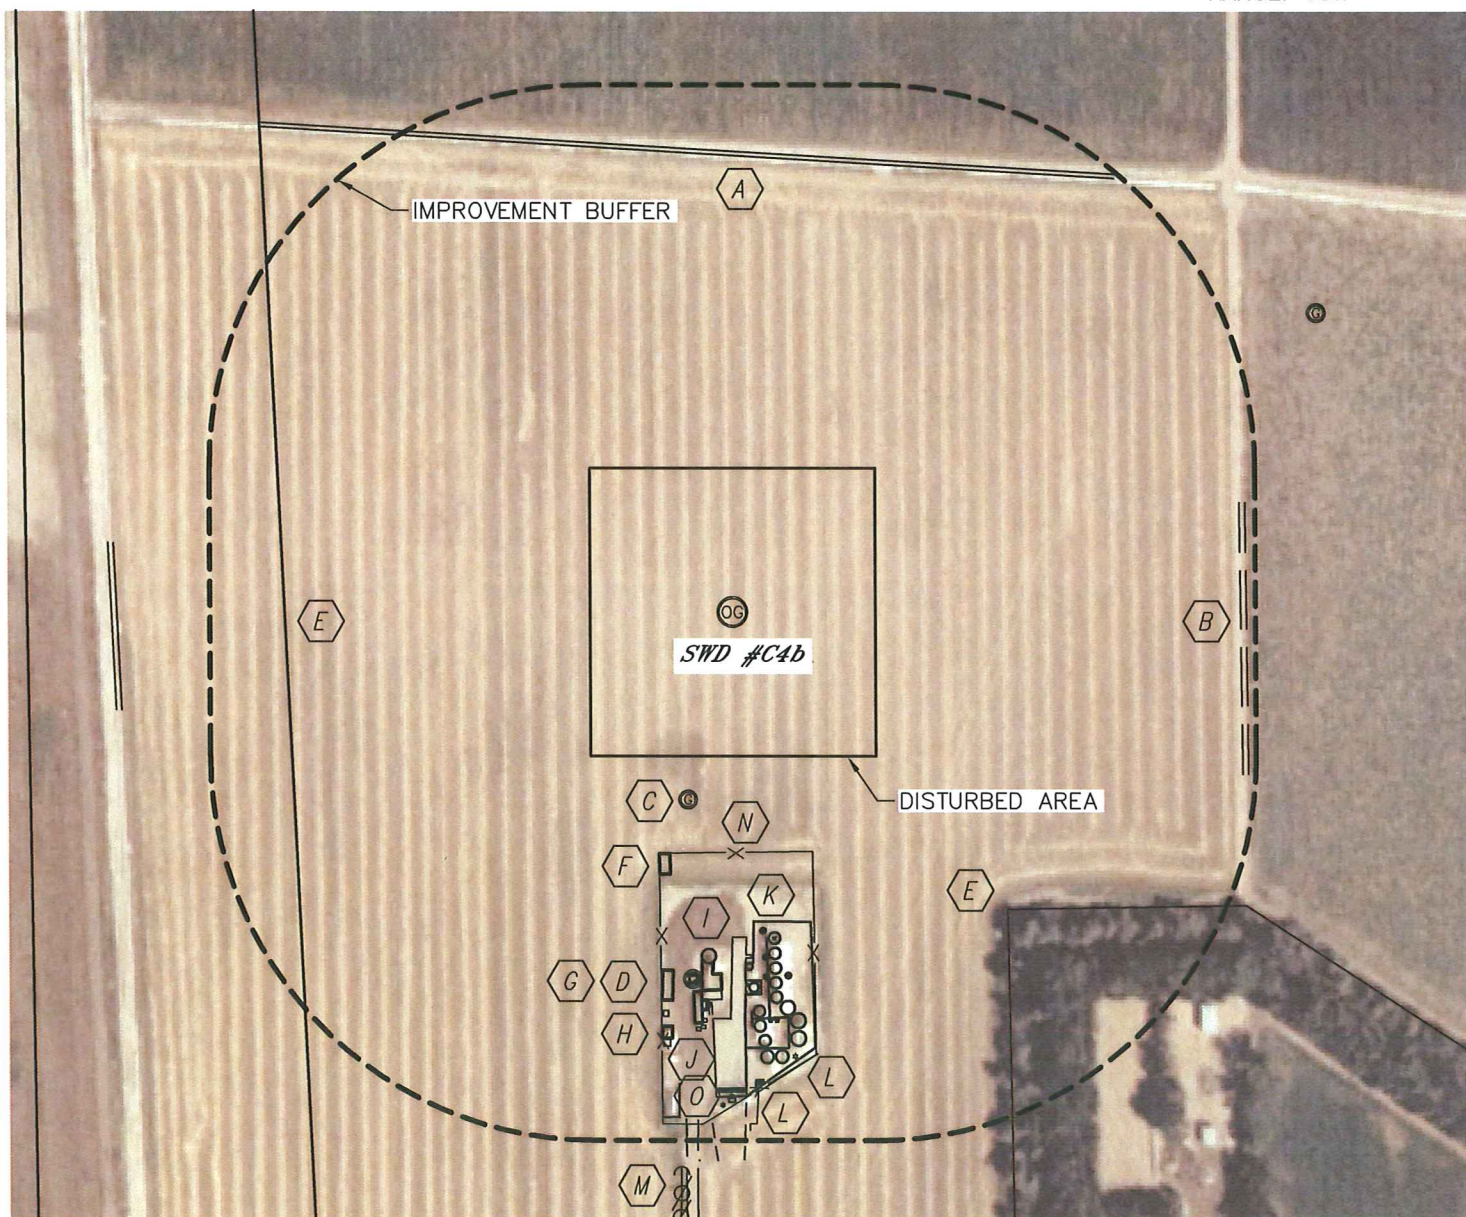

- | | |
|--|--|
| (A) SOUTH EDGE CONCRETE DITCH 475' N | (K) TANK BATTERY & OTHER PRODUCTION EQUIPMENT 325' S |
| (B) WEST EDGE DIRT DITCH 534' E | (L) LIGHT POLE 467', 513' S |
| (C) Lyster E 26-15 WELL HEAD 201' SSW | (M) OVERHEAD UTILITY LINE 608' S |
| (D) Lyster 8-26EG-WD WELL HEAD
(IN WELL HOUSE) 384' S | (N) FENCE 250' S |
| (E) PROPERTY LINE 470'W, 422'SE | (O) TRUCK UNLOADING AREA 500' S |
| (F) LOCKER SHED 260' SSW | |
| (G) GARAGE 378' S | |
| (H) STORAGE SHED 436' S | |
| (I) PUMP HOUSE 375' S | |
| (J) OFFICE 396' S | |
- NEAREST
 BUILDING=260' SSW
 PUBLIC ROAD=1023' S
 ABOVE GROUND UTILITY=467' S
 RAILROAD=5280'+
 PROPERTY LINE=422' SE

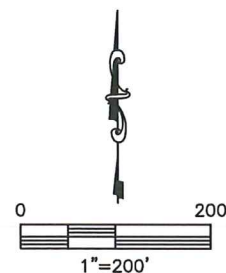

PROJECT#: 2005109