
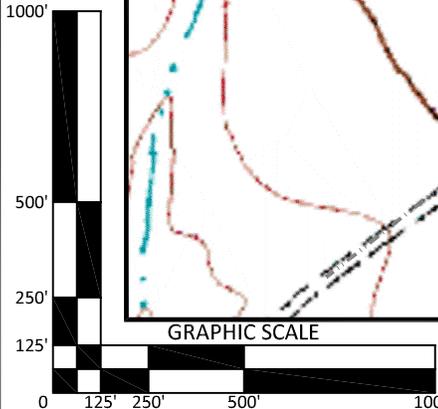


**CONFIDENTIALITY NOTES:**  
 The information contained in this plat is legally privileged and confidential information intended only for the use of the recipients. If you are not the intended recipients, you are hereby notified that any use, dissemination, distribution or copying of this information is strictly prohibited.

 <p><b>WILLIAM H. SMITH &amp; ASSOCIATES P.C.</b>  <b>SURVEYING CONSULTANTS</b>        550 EAST SECOND NORTH    PHONE: 307-875-3638        GREEN RIVER, WY                    307-875-3639        www.whsmithpc.com</p>	<p><b>LEGEND</b></p> <p>400' PERIMETER    </p> <p>PROPOSED ACCESS    </p> <p>EXISTING 2-TRACK    </p> <p>EXISTING FENCE    </p> <p>EXISTING GASLINE    </p> <p>SECTION LINE    </p> <p>1/16TH LINE    </p>		<p><b>LOCATION:</b>        CROW VALLEY        7-62-28-4H        WITHIN SE1/4        SE1/4 SECTION 28,        T 7 N, R 62 W,        6TH PM.        WELD COUNTY,        COLORADO</p>	<p><b>MARATHON OIL COMPANY</b>        PO BOX 3128, HOUSTON TX, 77253        5555 SAN FELIPE, HOUSTON TX, 77056</p>
	<p><b>LOCATION DRAWING</b></p> <p>SCALE: 1"=200'        DATE: 1/13/2012</p> <p>EXHIBIT "C"        SHEET 2 OF 14</p>			
<p>DRAWN BY: BW    CHECKED BY: RAW</p> <p>PROJECT NO: 762284H    JOB NO: 2011001</p> <p>REVISIONS:</p>				

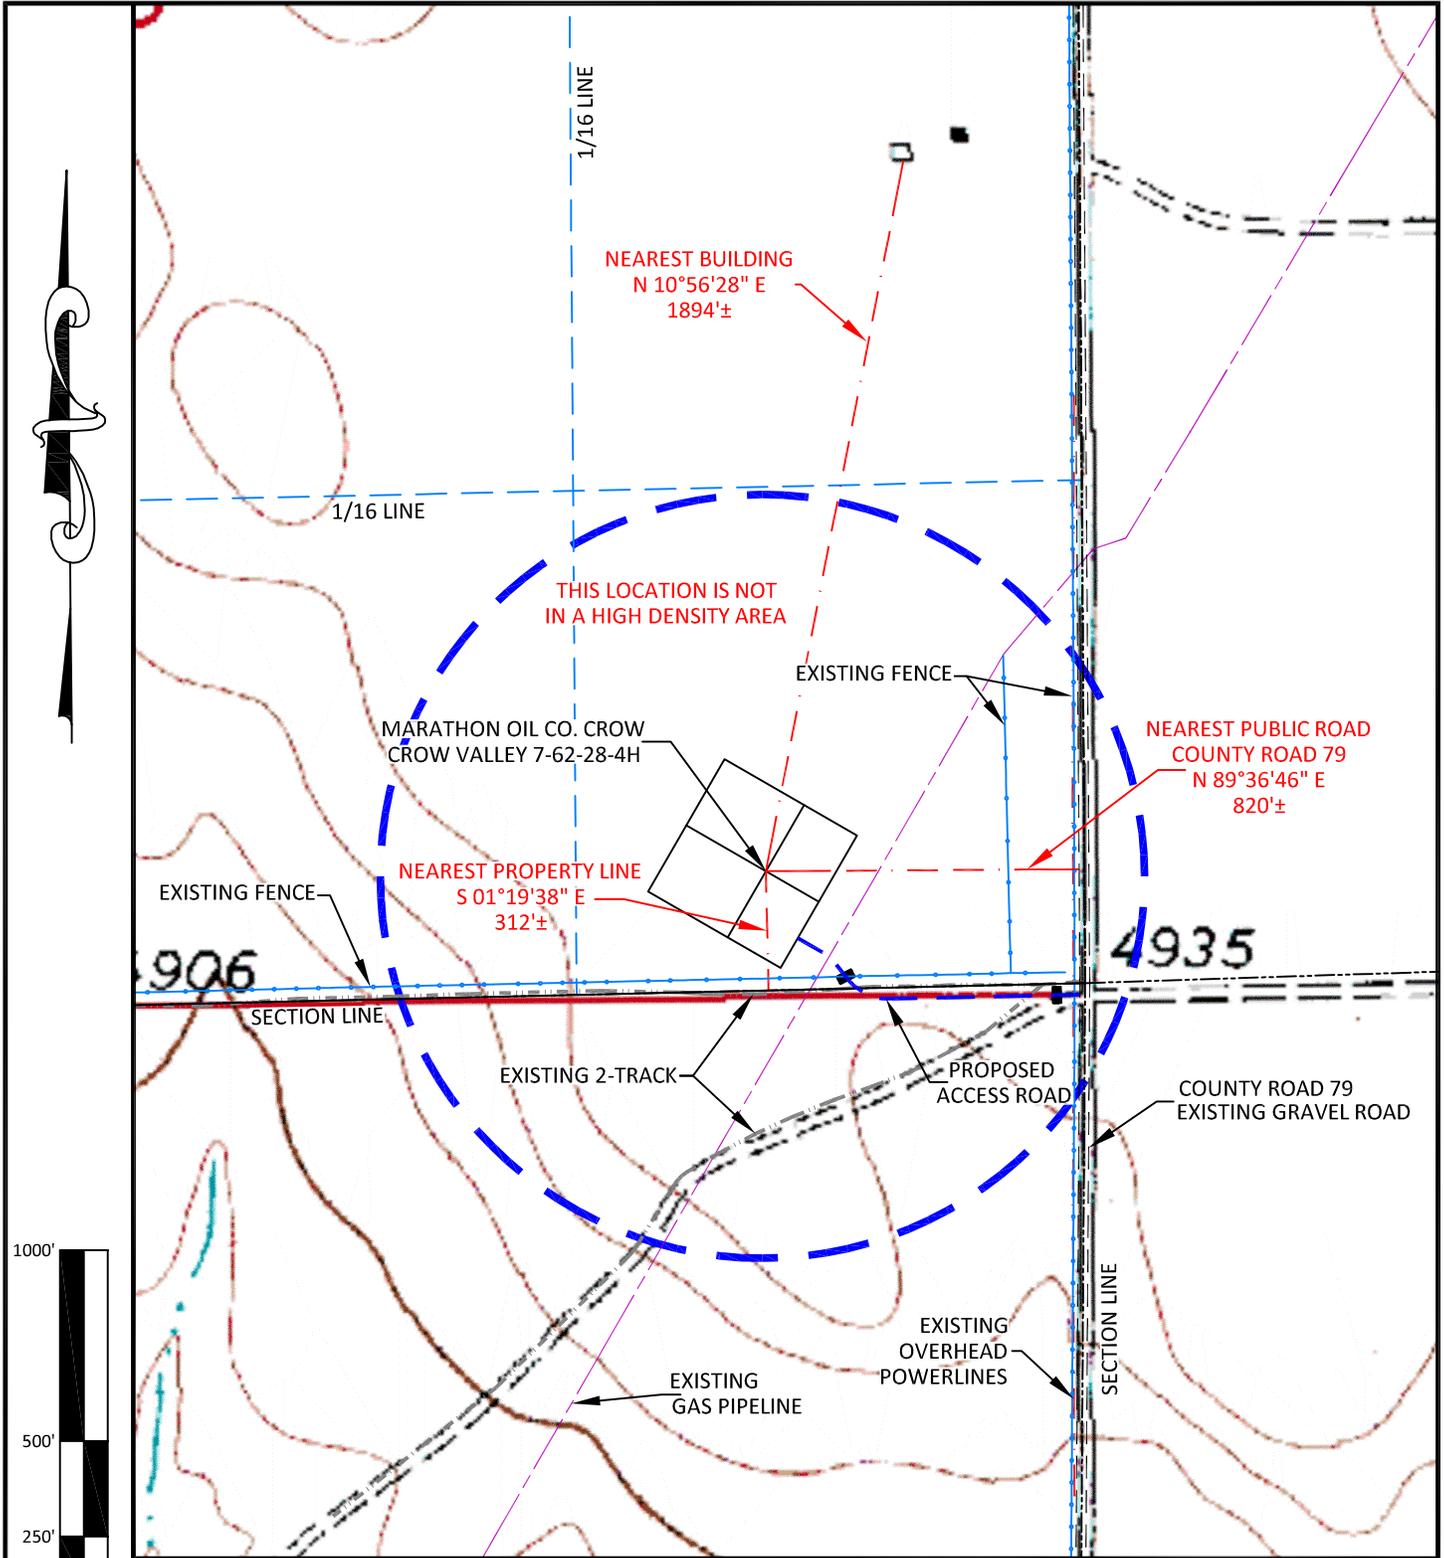

**CONFIDENTIALITY NOTES:**  
 The information contained in this plat is legally privileged and confidential information intended only for the use of the recipients. If you are not the intended recipients, you are hereby notified that any use, dissemination, distribution or copying of this information is strictly prohibited.

**WILLIAM H. SMITH & ASSOCIATES P.C.**  
 SURVEYING CONSULTANTS  
 550 EAST SECOND NORTH PHONE: 307-875-3638  
 GREEN RIVER, WY 307-875-3639  
 www.whsmithpc.com

LEGEND	
1000' RADIUS	
PROPOSED ACCESS	
EXISTING 2-TRACK	
FENCE	
1/16 LINE	
1/4 LINE	
SECTION LINE	

**LOCATION:**  
 CROW VALLEY  
 7-62-28-4H  
 WITHIN SE1/4  
 SE1/4 SECTION 28,  
 T 7 N, R 62 W,  
 6TH PM.  
 WELD COUNTY,  
 COLORADO

**MARATHON OIL COMPANY**  
 PO BOX 3128, HOUSTON TX, 77253  
 5555 SAN FELIPE, HOUSTON TX, 77056

DRAWN BY: BW	CHECKED BY: RAW
PROJECT NO: 762284H	JOB NO: 2011001
REVISIONS:	

CULTURE MAP	
SCALE: 1"=500'	EXHIBIT "H"
DATE: 1/13/2012	SHEET 7 OF 14