


MARATHON CROW VALLEY 7-62-28-4H
 LOCATED WITHIN THE SE1/4 SE1/4 SECTION 28 T7N R62W
 OF THE 6TH P.M., WELD COUNTY, COLORADO

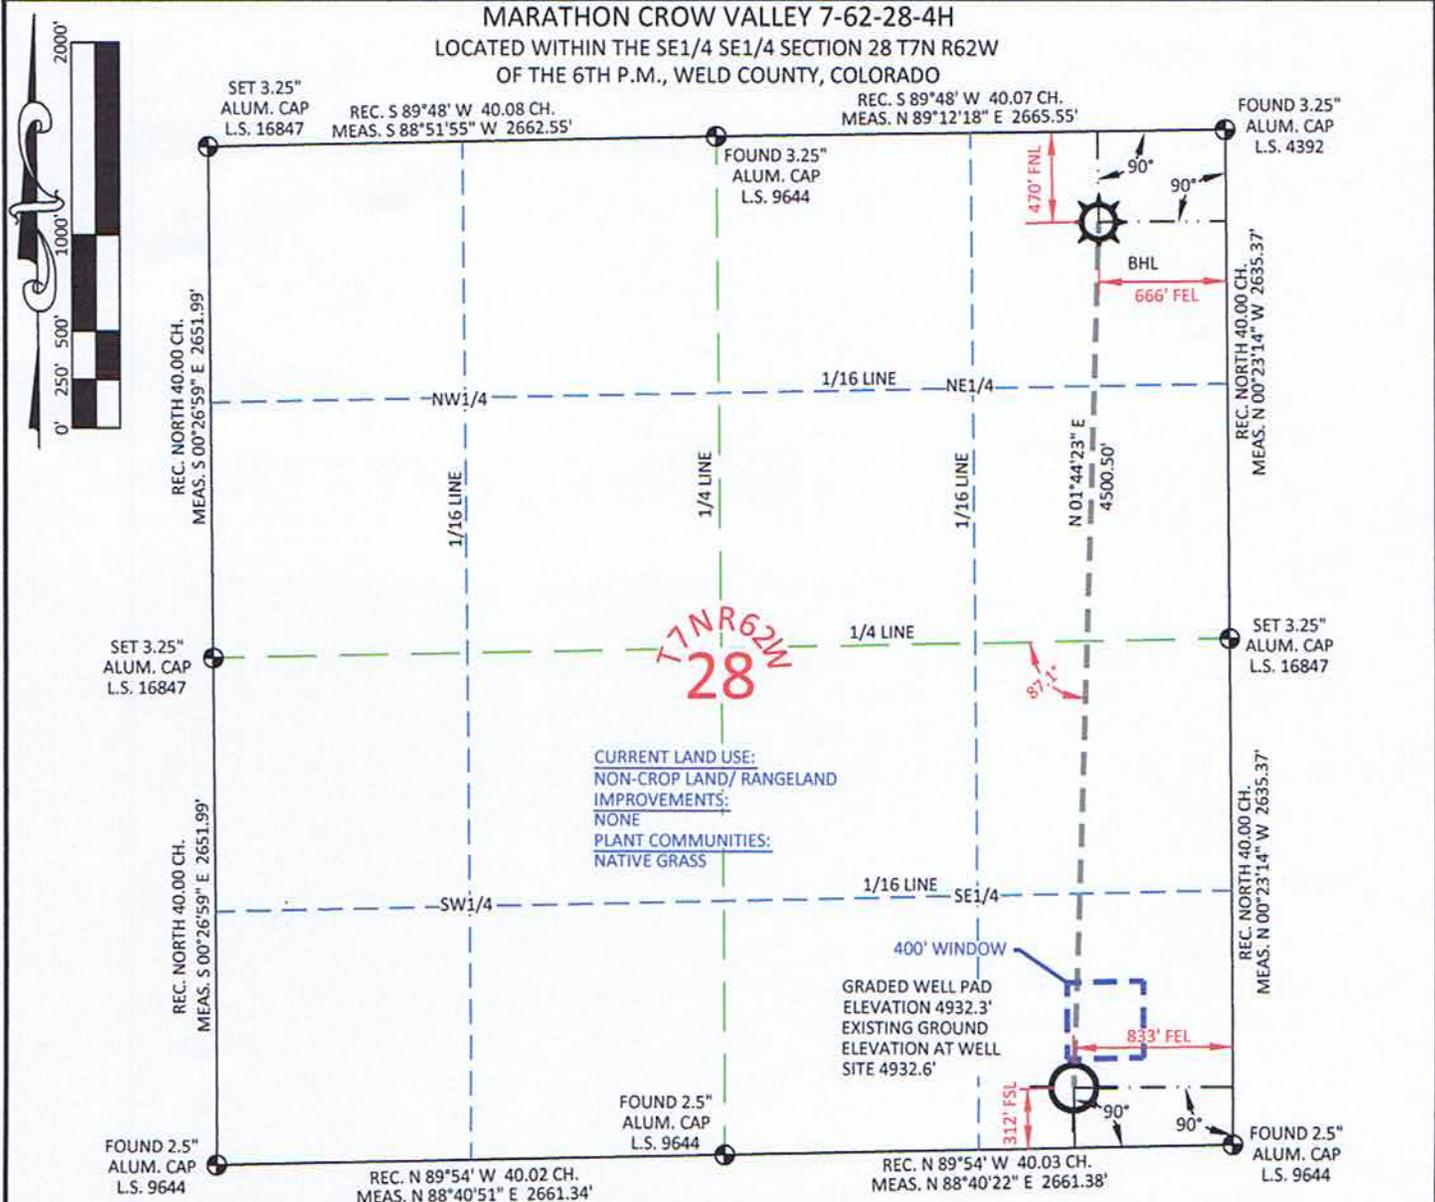

CURRENT LAND USE:
 NON-CROP LAND/ RANGELAND
IMPROVEMENTS:
 NONE
PLANT COMMUNITIES:
 NATIVE GRASS

SURFACE HOLE LOCATION	
GEOGRAPHIC CO. NORTH	LAT. 40.538707°
DEC. DEG.	LONG. 104.320666°
STATE PLANE CO. NORTH	LAT. 40.538724°
DEC. DEG.	LONG. 104.320159°
STATE PLANE CO. NORTH	LAT. 40°32'19.34"
DEC. DEG.	LONG. 104°19'14.40"
STATE PLANE CO. NORTH	LAT. 40°32'19.41"
DEC. DEG.	LONG. 104°19'12.57"
STATE PLANE CO. NORTH	NORTH 1441271.27
DEC. DEG.	EAST 3327775.19
STATE PLANE CO. NORTH	NORTH 441271.68
DEC. DEG.	EAST 2327924.64
FOOTAGE: 833' FEL - 312' FSL	
MEASURE DATE	INSTRUMENT OPERATOR
11/05/2011	ALLEN BLATTEL
PDOP	SHL GRND ELEV.
1.8	4932.6

BOTTOM HOLE LOCATION	
GEOGRAPHIC CO. NORTH	LAT. 40.551048°
DEC. DEG.	LONG. 104.319959°
STATE PLANE CO. NORTH	LAT. 40.551066°
DEC. DEG.	LONG. 104.319452°
STATE PLANE CO. NORTH	LAT. 40°33'03.77"
DEC. DEG.	LONG. 104°19'11.85"
STATE PLANE CO. NORTH	LAT. 40°33'03.84"
DEC. DEG.	LONG. 104°19'10.03"
STATE PLANE CO. NORTH	NORTH 1445769.69
DEC. DEG.	EAST 3327911.81
STATE PLANE CO. NORTH	NORTH 445770.01
DEC. DEG.	EAST 2328061.22
FOOTAGE: 666' FEL - 470' FNL	
MEASURE DATE	INSTRUMENT OPERATOR
11/05/2011	ALLEN BLATTEL
PDOP	SHL GRND ELEV.
1.8	4932.6

I, Rodney A. Walters, Professional Land Surveyor, CO. PLS # 16847 hereby certify that (in accordance with a request from Anna Walls with Marathon Oil Co, 5555 San Felipe, Houston, TX 77056) I and/or personnel under my direction made a survey on the 5th day of November 2011, for the Surface Hole Location and Elevation of Marathon Oil Co. CROW VALLEY 8-62-28-4H being located the SE 1/4 of the SE 1/4, Section 28, T7N, R62W and the Bottom Hole Location being located in the NE1/4 of the NE1/4 of Section 28, T7N, R62W, both being of the 6th P.M., Weld County, State of Colorado.

- All bearings and distances are GRID, based on the Colorado State Plane Coordinate System, North Zone, North American Datum 1983 from GPS observations occupying a WHS control point (5/8" rebar) and having the Location and Elevation derived from an Opus Solution.
- Vertical Datum used is of NAVD 88.
- Record Bearings and Distances as shown are based on the General Land Office Survey plat approved on the 16th day of December 1872.



WILLIAM H. SMITH & ASSOCIATES P.C.
 SURVEYING CONSULTANTS
 150 EAST SECOND NORTH GREEN RIVER, WY
 PHONE: 307-875-3638 307-875-3639
 www.whsmithpc.com

DRAWN BY: LAL CHECKED BY: RAW
 PROJECT NO: 762284H JOB NO: 2011001
 REVISIONS: 11/15/11 BHL TO 470'

LEGEND	
●	FOUND CORNER
⊗	CALCULATED CORNER
○	NOTHING FOUND

LOCATION:
 CROW VALLEY 7-62-28-4H
 WITHIN THE SE 1/4 SE 1/4 SECTION 28, T 7 N, R 62 W, 6TH PM.
 WELD COUNTY, COLORADO

MARATHON OIL COMPANY
 PO BOX 3128, HOUSTON TX, 77253
 5555 SAN FELIPE, HOUSTON TX, 77056

WELL LOCATION PLAT

SCALE: 1"=1000'
 DATE: 11/09/2011 EXHIBIT "A"
 SHEET 1 OF 1