




Lat40°, Inc. 1635 Foxtrail Drive, Suite 325 Loveland, CO 80538

MULTI-WELL PLAN

NORTH PLATTE 14-34, 1-34, 13-34

THIS MAP DOES NOT REPRESENT A BOUNDARY SURVEY

SECTION: 34
TOWNSHIP: 5N
RANGE: 63W

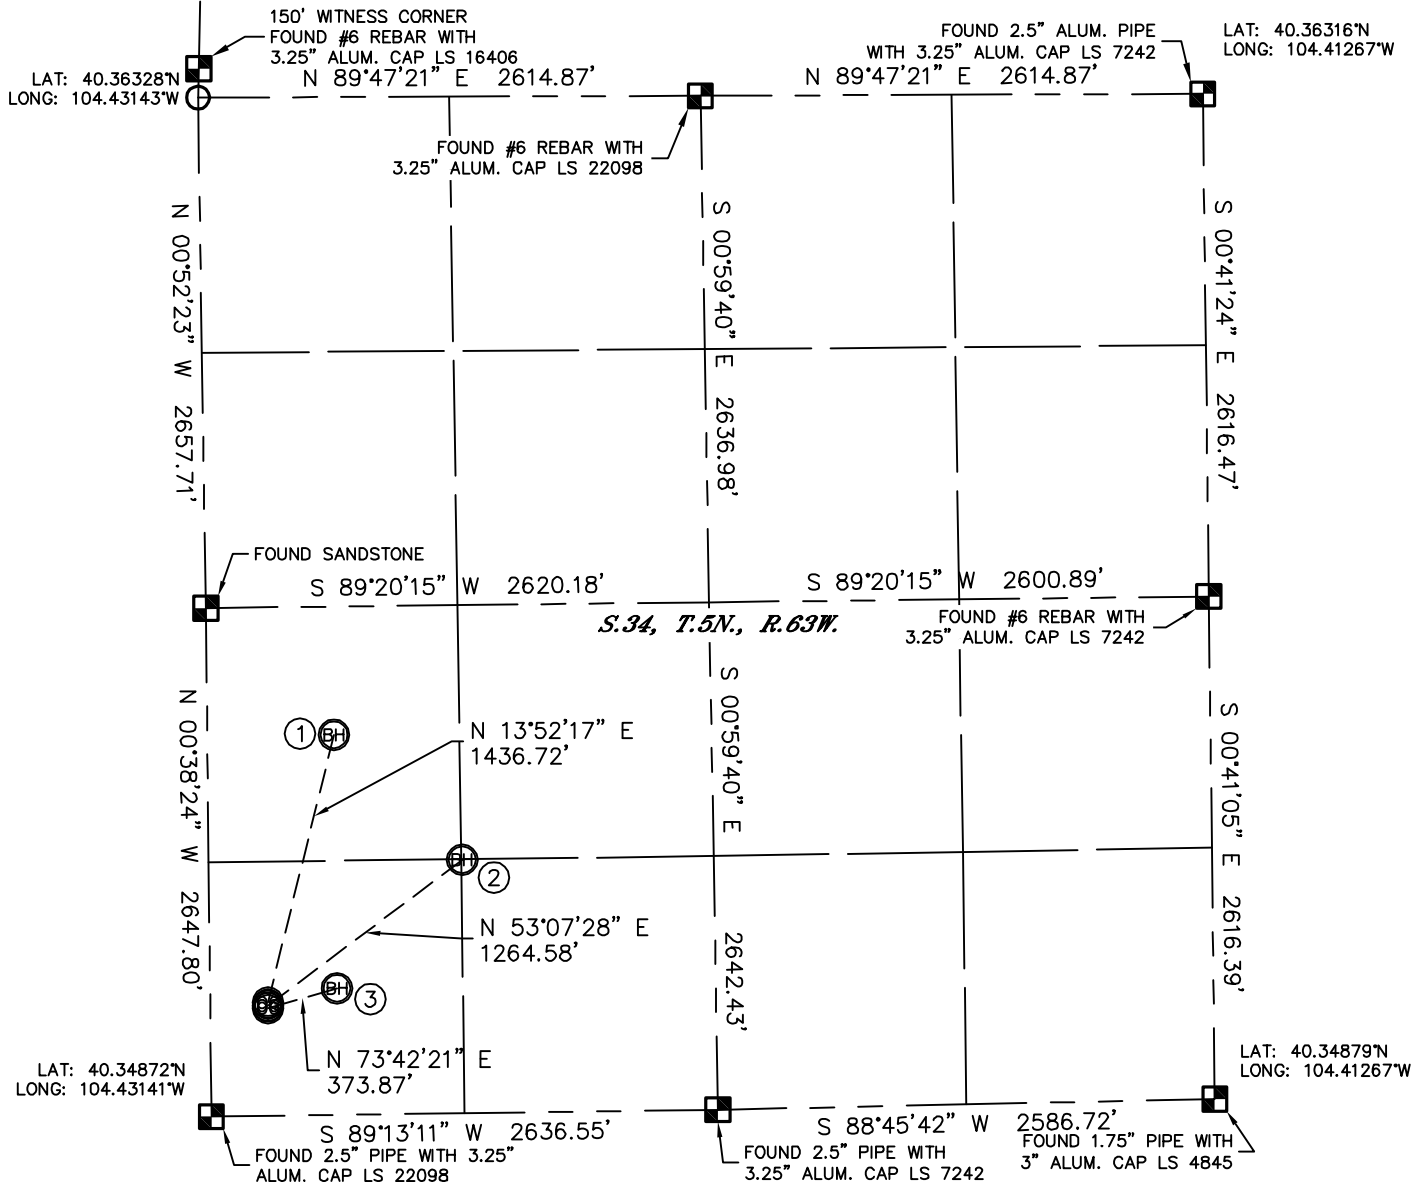

①

—BOTTOM HOLE—
NORTH PLATTE 13-34
1980' FSL
660' FWL
LAT-40.35415°N
LONG-104.42903°W

②

—BOTTOM HOLE—
NORTH PLATTE 1-34
1320' FSL
660' FWL
LAT-40.35234°N
LONG-104.42667°W

③

—BOTTOM HOLE—
NORTH PLATTE 14-34
660' FSL
660' FWL
LAT-40.35053°N
LONG-104.42904°W


LEGEND



= ALIQUOT MONUMENT AS DESCRIBED



= CALCULATED POSITION

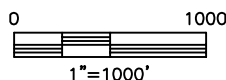

PROJECT#: 2011092



Lat40°, Inc. 1635 Foxtrail Drive, Suite 325 Loveland, CO 80538

MULTI-WELL PLAN

NORTH PLATTE 14-34, I-34, 13-34
(SWSW)

SECTION: 34
TOWNSHIP: 5N
RANGE: 63W

