


MARATHON OWL CREEK 8-64-8-2H

LOCATED WITHIN NE 1/4 NW 1/4 SECTION 8, T8N, R64W,
OF THE 6TH P.M., WELD COUNTY, COLORADO

MEAS. S 88°59'07" W 2667.23'
REC. N 89°57' W 40.15 CH.

MEAS. S 88°59'05" W 2667.23'
REC. N 89°57' W 40.15 CH.

SET #6 REBAR 3.25"
ALUM. CAP, L.S. 16847
BY SINGLE PROPORTION
BETWEEN NW CORNER
OF SECTION 8 AND THE
SE CORNER OF SECTION 4

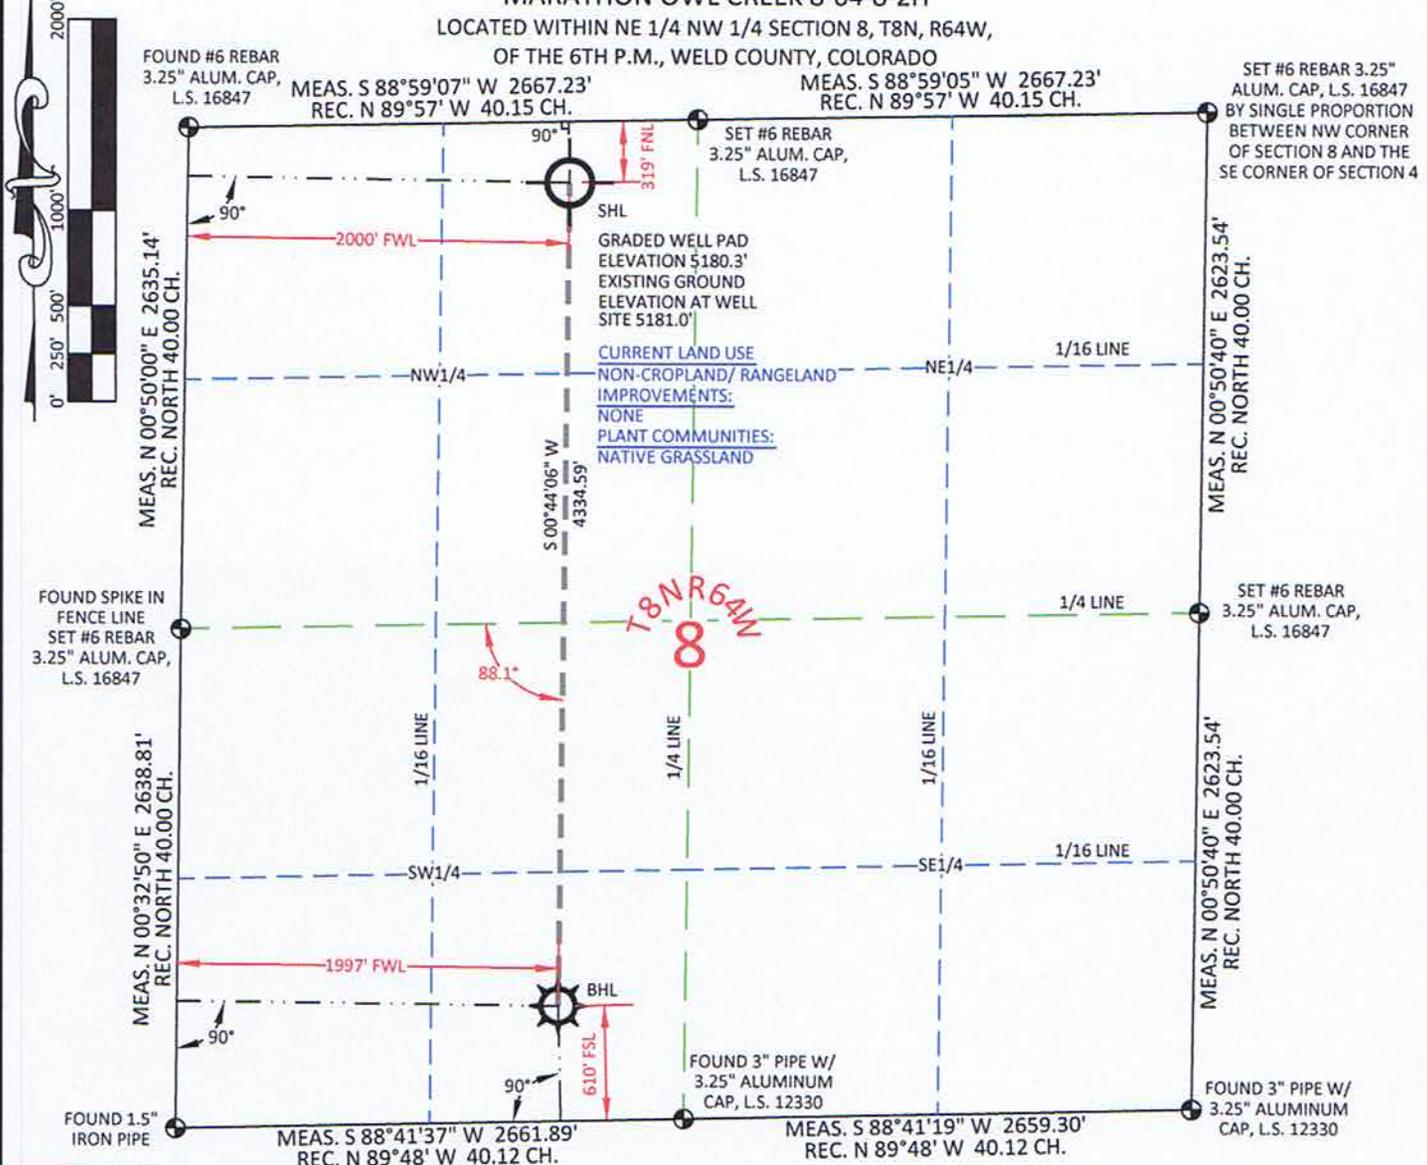

SURFACE HOLE LOCATION	
GEOGRAPHIC LAT. DEC. DEG.	40.680996°
GEOGRAPHIC LONG. DEC. DEG.	104.574332°
GEOGRAPHIC LAT. DEC. DEG.	40.681015°
GEOGRAPHIC LONG. DEC. DEG.	104.573817°
STATE PLANE CO. NORTH	40°40'51.58"
STATE PLANE CO. EAST	104°34'27.59"
STATE PLANE CO. NORTH	40°40'51.65"
STATE PLANE CO. EAST	104°34'25.74"
NORTH	1492269.83
EAST	3256734.86
NORTH	492269.63
EAST	2256884.58
FOOTAGE: 2000' FWL - 319' FNL	
MEASURE DATE	2/20/2012
INSTRUMENT OPERATOR	ALLEN BLATTEL

BOTTOM HOLE LOCATION	
GEOGRAPHIC LAT. DEC. DEG.	40.669101°
GEOGRAPHIC LONG. DEC. DEG.	104.574695°
GEOGRAPHIC LAT. DEC. DEG.	40.669120°
GEOGRAPHIC LONG. DEC. DEG.	104.574180°
STATE PLANE CO. NORTH	40°40'08.76"
STATE PLANE CO. EAST	104°34'28.90"
STATE PLANE CO. NORTH	40°40'08.83"
STATE PLANE CO. EAST	104°34'27.05"
NORTH	1487935.60
EAST	3256679.25
NORTH	487935.47
EAST	2256828.98
FOOTAGE: 1997' FWL - 610' FSL	
MEASURE DATE	2/20/2012
INSTRUMENT OPERATOR	ALLEN BLATTEL
PDOP	1.4
SHL GRND ELEV.	5181.0'

I, Rodney A. Walters, Professional Land Surveyor, CO. RLS # 16847 hereby certify that (in accordance with a request from Erin Bibeau with Marathon Oil Co, 5555 San Felipe, Houston, TX 77056) I and or personnel under my direction made a survey on the 20th day of February 2012, for the Surface Hole Location and Elevation of Marathon Oil Co. OWL CREEK 8-64-8-2H being located within NE1/4 NW1/4, Section 8, T8N, R64W, and the Bottom Hole Location being located in the SE1/4 SW1/4 of Section 8, T8N, R64W, both being of the 6th P.M., Weld County, State of Colorado.

- All bearings and distances are GRID, based on the Colorado State Plane Coordinate System, North Zone, North American Datum 1983 from GPS observations occupying a WHS control point (5/8" rebar) and having the Location and Elevation derived from an Opus Solution.
- Vertical Datum used is of NAVD 88.
- Record Bearings and Distances as shown are based on the General Land Office Survey plat approved on the 20th day of October 1870.



CONFIDENTIALITY NOTES:
The information contained in this plat is legally privileged and confidential information intended only for the use of the recipients. If you are not the intended recipients, you are hereby notified that any use, dissemination, distribution or copying of this information is strictly prohibited.

WILLIAM H. SMITH & ASSOCIATES P.C.
SURVEYING CONSULTANTS
350 EAST SECOND NORTH GREEN RIVER, WY
PHONE: 307-875-3638 307-875-3639
www.whsmithpc.com

DRAWN BY: LAL CHECKED BY: RAW
PROJECT NO: 86482H JOB NO: 2011001

LEGEND

- FOUND OR SET CORNER
- ⊗ CALCULATED CORNER
- NOTHING FOUND

LOCATION:
OWL CREEK 8-64-8-2H
WITHIN NE1/4 NW 1/4 SECTION 8, T 8 N, R 64 W, 6TH PM.
WELD COUNTY, COLORADO

MARATHON OIL COMPANY
PO BOX 3128, HOUSTON TX, 77253
5555 SAN FELIPE, HOUSTON TX, 77056

WELL LOCATION PLAT

SCALE: 1"=1000' EXHIBIT "A"
DATE: 2/21/2012 SHEET 1 OF 1