




SECTION A-A' RECLAMATION

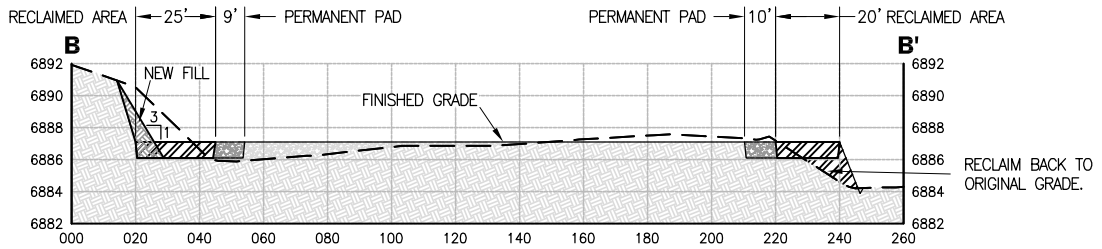

SECTION B-B' RECLAMATION

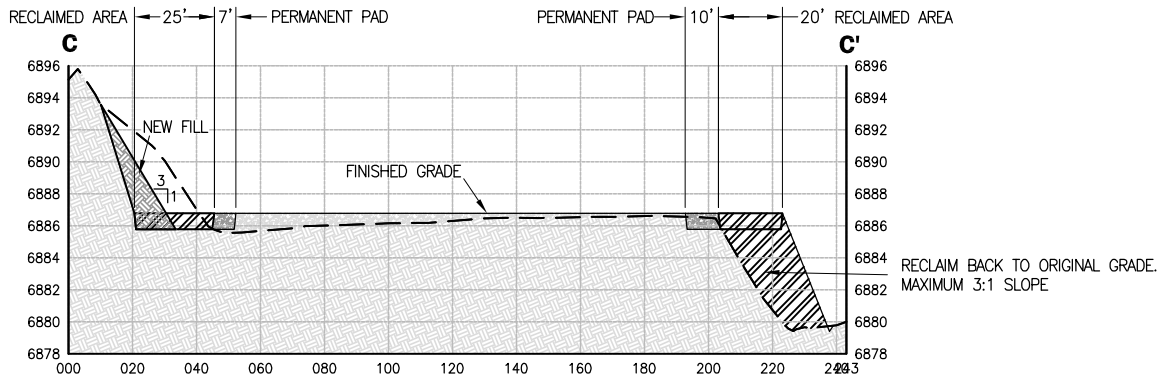

SECTION C-C' RECLAMATION

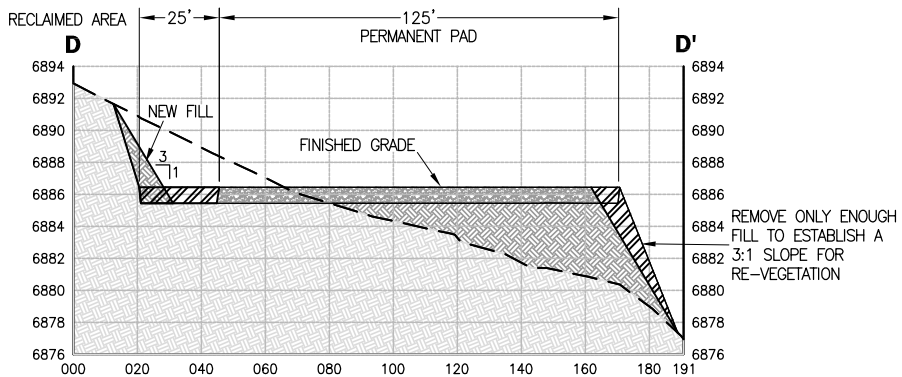


SECTION D-D' RECLAMATION

LEGEND

 REMOVE GRAVEL OR FILL

SCALE: 1" = 60'
VERTICALLY EXAGGERATED 5X

	PROJ. NO. 8571	DRAWING NO. WRIGHT_GU0119_2_WP	WRIGHT GU 01-19 #2 WELL PAD RECLAMATION PROFILES	REV
	DRAWN BY RP	DATE 10/24/2011		CLIENT B.STAHNKE
			BP AMERICA PROD. CO. - DURANGO, CO	