

Well: Dorothy Strange #1
Current Status: 02/07/2012
Date: February 29, 2012

Status Date: 06/17/2011
 API #: 05-075-07146
 Operator: East Cheyenne Gas Storage
 KB: 4560 ft
 Ground Level: 4547 ft
 Location: 2304 FSL 1639 FEL
 NWSE Sec 6-T11N-R52W 6
 PM
 Logan County, CO

Completion Date: 23/23/1952
 PBSD: 5335 ft
 Total Depth: 5317 ft

Surface Casing: 13-5/8" hole with 9-5/8" 25.4# casing set @ 215 ft. ft. cemented to surface with 180 sks.

Production Casing: 5-1/2 15.5# J-55 casing set @ 5298 ft. cemented with 1050 sks

Tubing: 3-1/2" 9.3# J-55 set @ 5133'

Perforation : D2 perfs @ 5158'-5168' w/ 3 spf @ 120 degree phasing; acidize w/ 750 gals 7-1/2% HCl


2590' with 2spf and 531 sks of 14.5 lb cement

2513'-2515' with 5 spf and 205 sks of cement

2300'-2302 with 5 spf and 1170'-1172' 2 spf cemented with 260 sks-resqueezed w/ 50 sks(1/27/2012)

Formation Tops: D Sand 5143 ft
 J Sand 5273 ft

Gas Storage Well Completion: 02/21/2012

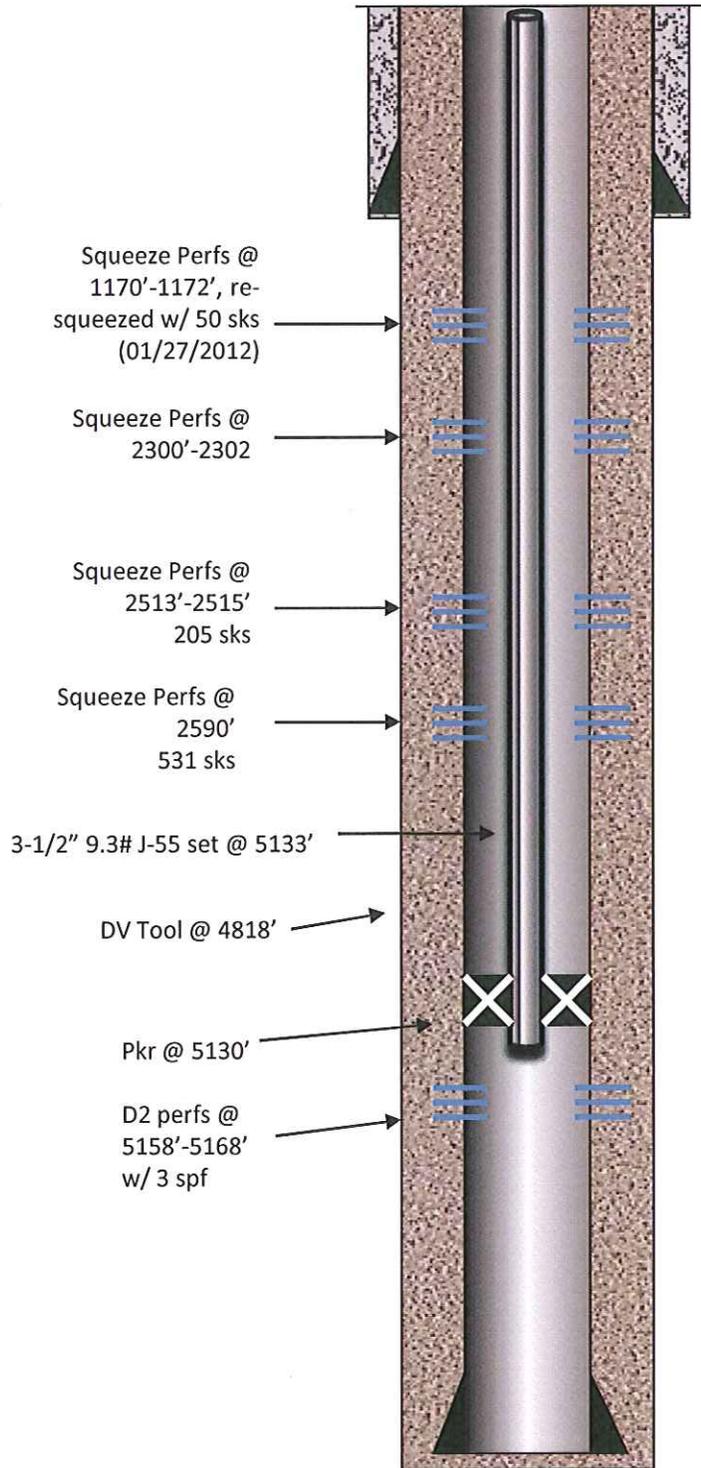

TD:5335'

PBSD: 5317'