


MULTI-WELL PLAN

NORTH PLATTE 14-36 PAD

THIS MAP DOES NOT REPRESENT A BOUNDARY SURVEY

SECTION: 36
TOWNSHIP: 5N
RANGE: 63W

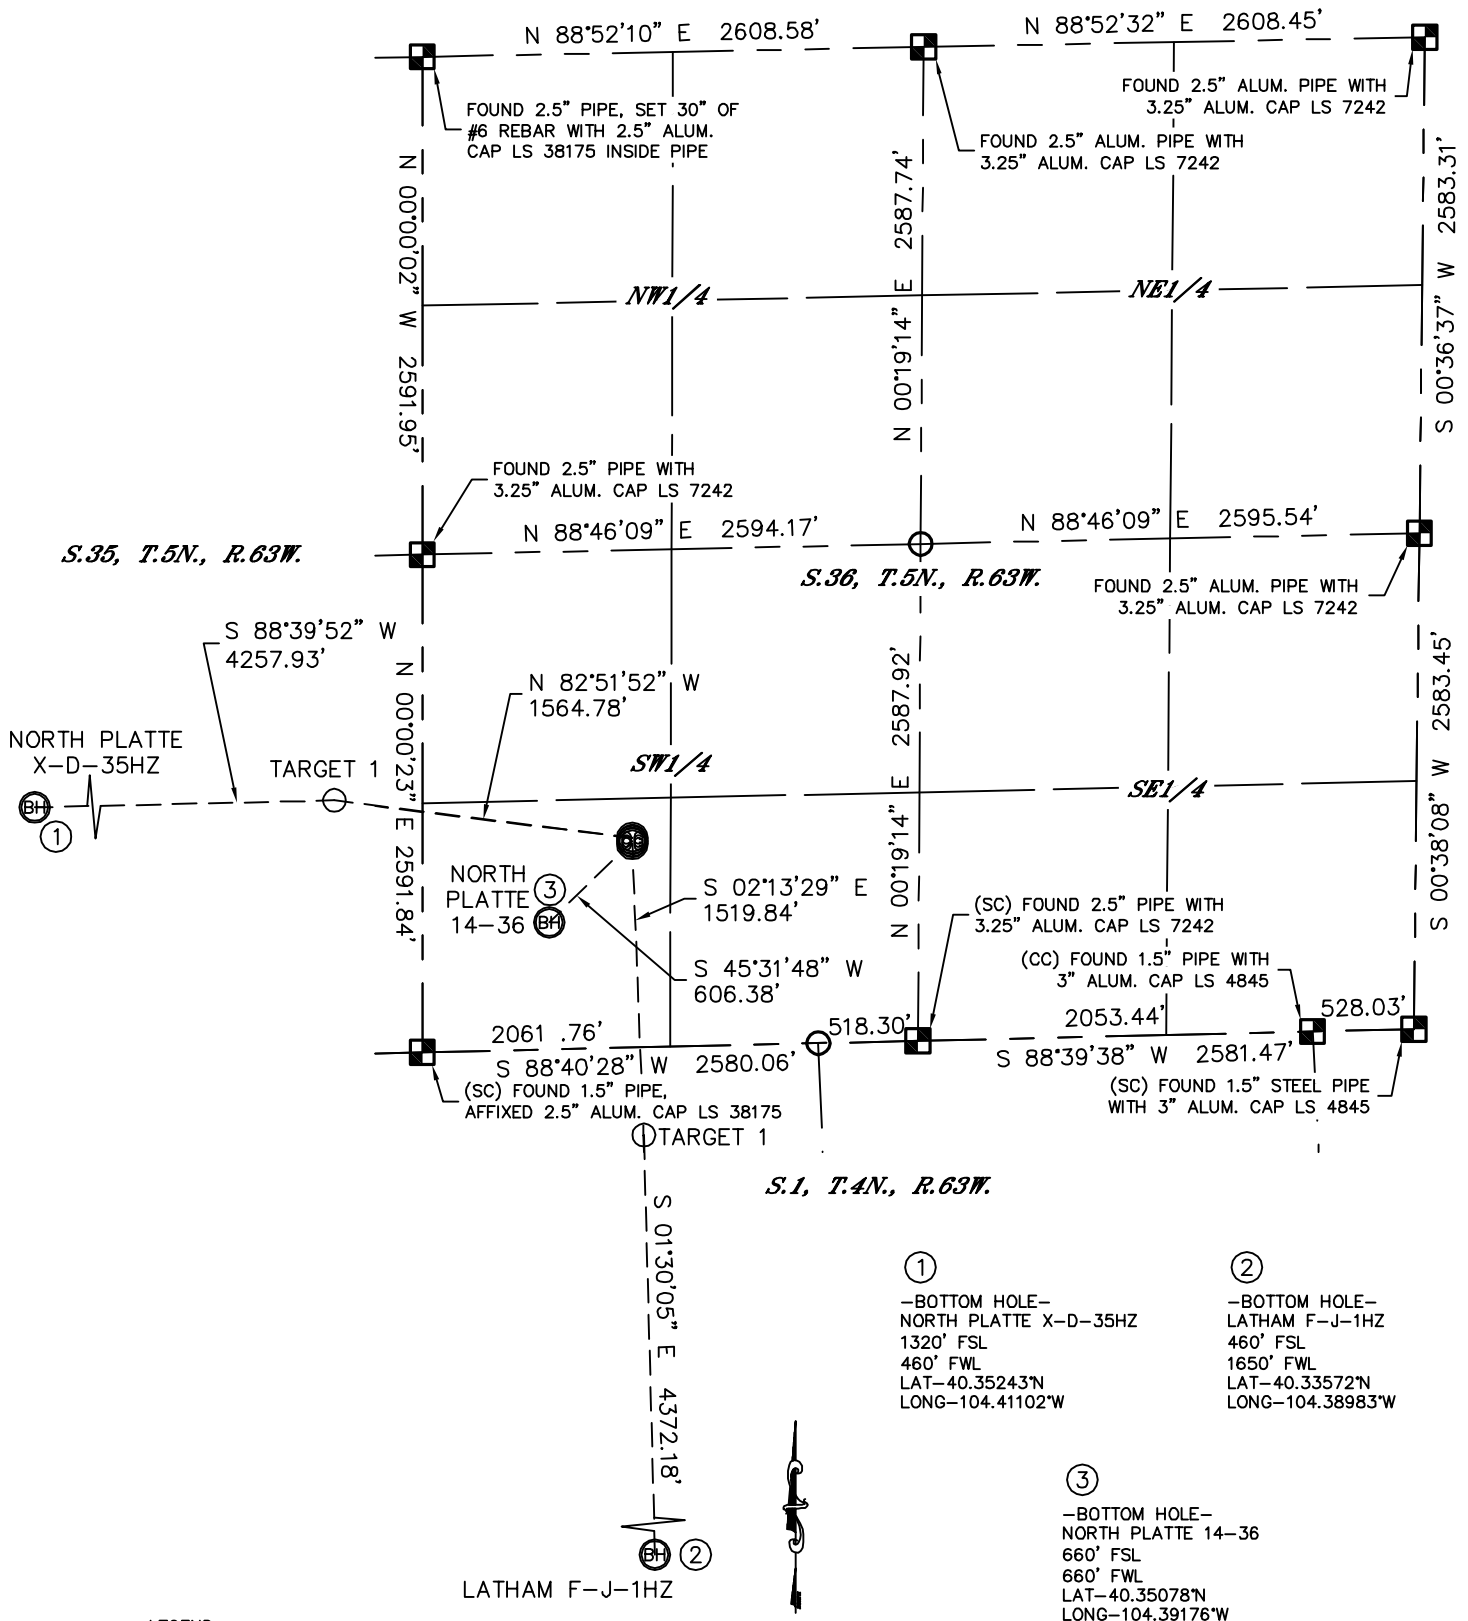


LEGEND



= ALIQUOT MONUMENT AS DESCRIBED



= CALCULATED POSITION

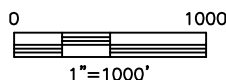

DATE: rev.2/23/2012
PROJECT#: 2012021




Lat40°, Inc. 1635 Foxtrail Drive, Suite 325 Loveland, CO 970-776-3321

MULTI-WELL PLAN

NORTH PLATTE 14-36 PAD

SECTION: 36
TOWNSHIP: 5N
RANGE: 63W

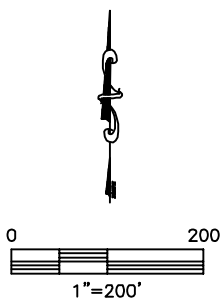

DATE: rev.2/23/2012
PROJECT#: 2012021