

**SCOTT**  
**31D-36-692**  
**SURFACE LOCATION**  
 1127 FNL  
 2469 FEL  


---

**LATITUDE**  
 39.488051° N  


---


**LONGITUDE**  
 107.614644° W  


---

**NORTHING**  
 1609597.4  


---

**EASTING**  
 2403232.9

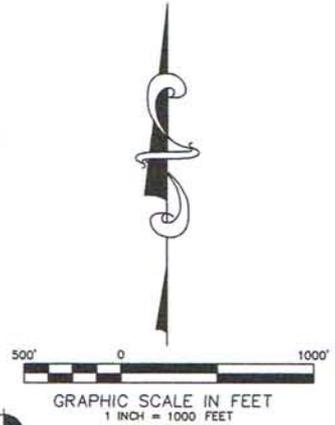

**SURVEYORS STATEMENT:**

I, JAMES A. KALMON, A REGISTERED LAND SURVEYOR IN THE STATE OF COLORADO DO HEREBY CERTIFY THAT THE SURVEY SHOWN HEREON WAS PREPARED BY ME OR UNDER MY DIRECT SUPERVISION AND THAT THIS PLAT IS A TRUE REPRESENTATION THEREOF. I ALSO CERTIFY THAT THE LOCATION HAS BEEN STAKED ON THE GROUND AS SHOWN ON THIS PLAT.

*[Handwritten Signature]*  
 38050  
 2-17-12

JAMES A. KALMON, COLORADO REGISTRATION NO. 38050  
 FOR AND ON BEHALF OF ECLIPSE SURVEYING, INC.

**LEGEND:**

- FIELD LOCATED SECTION MONUMENTS AS DESCRIBED 
- SURFACE HOLE LOCATION 
- BOTTOM HOLE LOCATION 
- CALCULATED SECTION CORNER LOCATION 

**NOTES:**

- 1) ELEVATIONS BASED ON N.A.V.D. 1988
- 2) LATITUDES AND LONGITUDES ARE BASE ON NAD 83, COLORADO CENTRAL ZONE.
- 3) WELL MEASURED 90° FROM SECTION LINES.
- 4) THE BASIS OF BEARING IS FROM GPS OBSERVATION RESULTING IN THE BEARING BETWEEN THE FOUND MONUMENTS AS SHOWN.
- 5) ELEVATION MASK SET TO 15°
- 6) PDOP SET TO 6




**ECLIPSE**  
 Surveying, Inc.

111 E. THIRD ST., SUITE 208, RIFLE, CO 81650  
 (970) 625-3048

REV. DATE: \_\_\_\_\_  
 SURVEY DATE: 2/6/12  
 RELEASE DATE: 2/16/12  
 SCALE: 1" = 1000'  
 SHEET: 1 of 2  
 PROJECT #: SCOTT 2-36

 **Bill Barrett Corporation**

NW<sup>1</sup>/<sub>4</sub>NE<sup>1</sup>/<sub>4</sub>, SECTION 36  
 T. 6 S., R. 92 W. of the 6th. P.M.  
 GARFIELD COUNTY, COLORADO

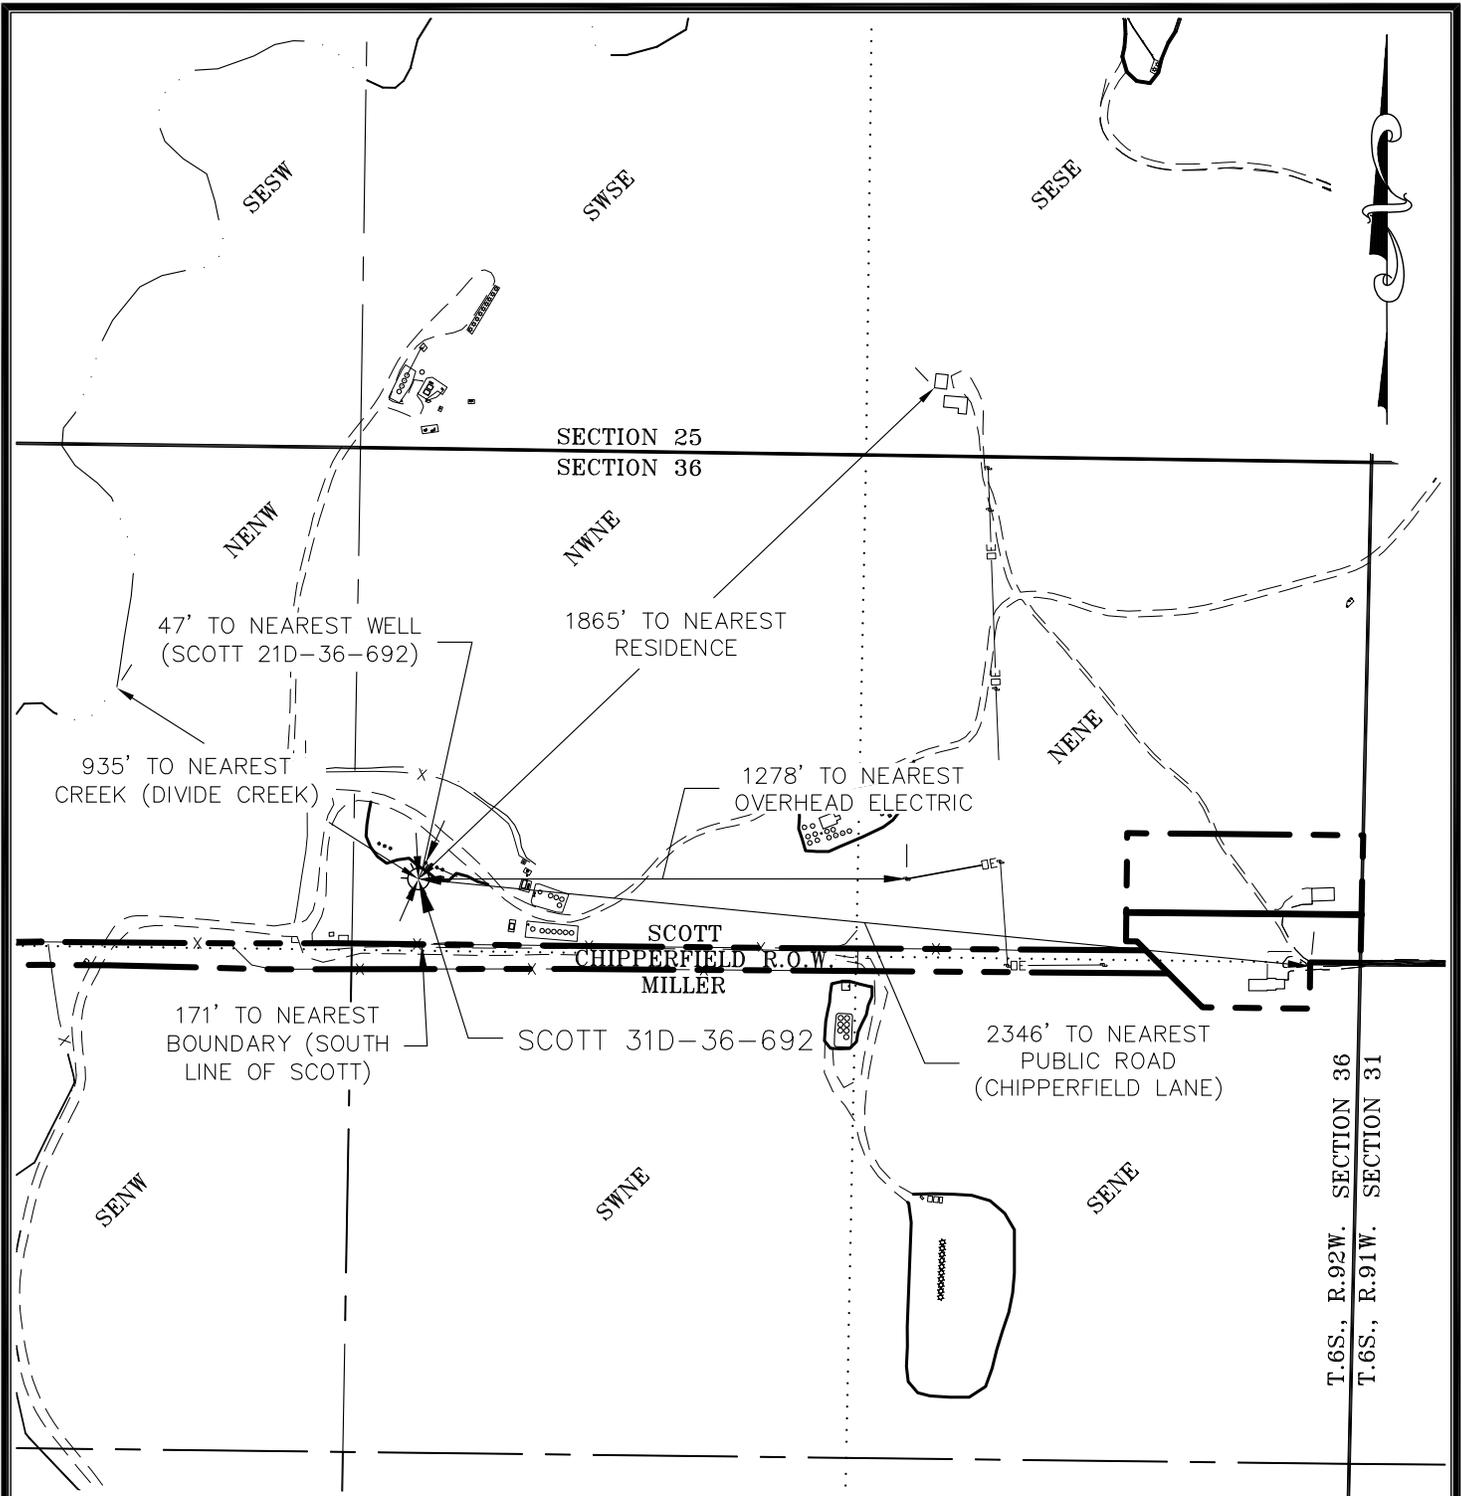

CURRENT LAND USE		
<input checked="" type="checkbox"/> CROP LAND	<input type="checkbox"/> NON-CROP LAND	<input type="checkbox"/> SUBDIVIDED
<input type="checkbox"/> IRRIGATED	<input type="checkbox"/> RANGELAND	<input type="checkbox"/> INDUSTRIAL
<input type="checkbox"/> DRY LAND	<input type="checkbox"/> TIMBER	<input type="checkbox"/> COMMERCIAL
<input checked="" type="checkbox"/> IMPROVED PASTURE	<input type="checkbox"/> RECREATIONAL	<input type="checkbox"/> RESIDENTIAL
<input type="checkbox"/> HAY MEADOW	<input checked="" type="checkbox"/> OTHER (describe):	
<input type="checkbox"/> CRP	EXISTING PAD	

PLANT COMMUNITY (non-crop land)	
<input type="checkbox"/> Disturbed Grassland	<input type="checkbox"/> Evergreen Forest land
<input type="checkbox"/> Grassland	<input type="checkbox"/> Aquatic
<input type="checkbox"/> Shrub & Brush Land	<input type="checkbox"/> Tundra
<input type="checkbox"/> Plains Deciduous Riparian	<input type="checkbox"/> Other
<input type="checkbox"/> Mountain Conifer Riparian	Describe: _____

**ECLIPSE**  
Surveying, Inc.

111 E. THIRD ST., SUITE 208, RIFLE, CO 81650  
(970) 625-3048

REV DATE: \_\_\_\_\_  
 SURVEY DATE: 2/6/12  
 RELEASE DATE: 2/16/12  
 SCALE: 1" = 500'  
 SHEET: 2 of 2  
 PROJECT #: SCOTT 2-36

**Bill Barrett Corporation**

SCOTT 31D-36-692  
ADDENDUM TO LOCATION PLAT