

QUICKSILVER RESOURCES, INC.

FIGURE #5

LOCATION DRAWING FOR



SIMOES #31-30  
SECTION 30, T6N, R90W, 6th P.M.  
895' FNL 2057' FEL



NE Cor. Sec. 30  
1911 G.L.O. Brass Cap,  
1.5' High, N/S Fence  
Lat: 40.456239°  
Long: 107.543850°

1908 Brass Cap,  
1.25' High, N/S Fence  
Lat: 40.456094°  
Long: 107.534139°

NE Cor. Sec. 30  
1908 Brass Cap,  
Flush W/Ground,  
E/W Fence  
Lat: 40.455919°  
Long: 107.524572°

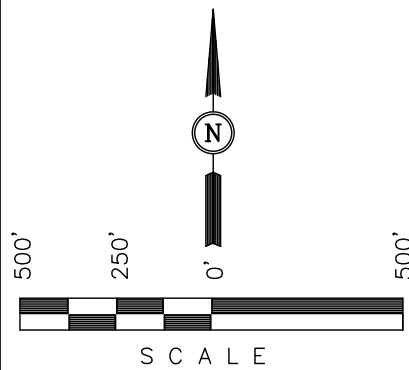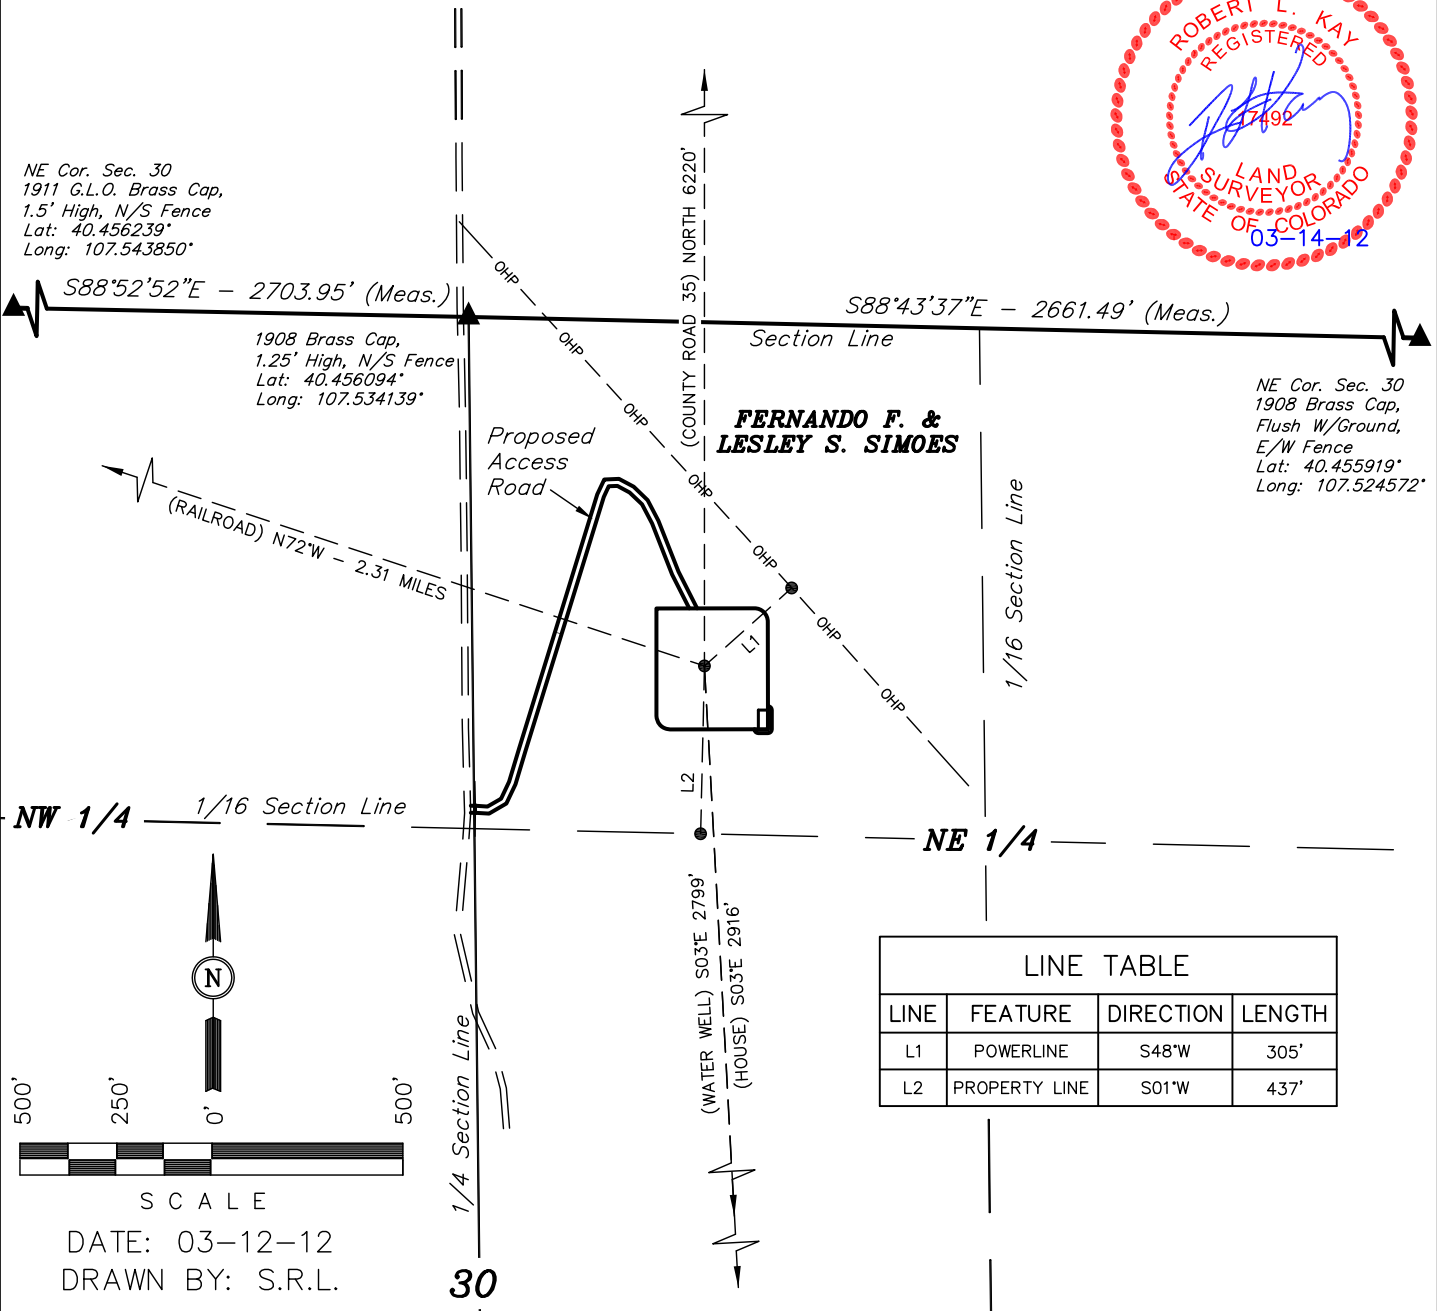

DATE: 03-12-12  
DRAWN BY: S.R.L.

LINE TABLE			
LINE	FEATURE	DIRECTION	LENGTH
L1	POWERLINE	S48°W	305'
L2	PROPERTY LINE	S01°W	437'

**PLANT COMMUNITY**

DISTURBED GRASSLAND

NATIVE GRASSLAND

SHRUB LAND

PLAINS RIPARIAN

MOUNTAIN RIPARIAN

FOREST LAND

WETLANDS AQUATIC

ALPINE

OTHER (Describe): \_\_\_\_\_

**CURRENT LAND USE**

CROP LAND:  IRRIGATED  DRY LAND  IMPROVED PASTURE  HAY MEADOW  CRP

NON-CROP LAND:  RANGELAND  TIMBER  RECREATIONAL  OTHER (Describe) \_\_\_\_\_

SUBDIVIDED:  INDUSTRIAL  COMMERCIAL  RESIDENTIAL \_\_\_\_\_

**FUTURE LAND USE**

CROP LAND:  IRRIGATED  DRY LAND  IMPROVED PASTURE  HAY MEADOW  CRP

NON-CROP LAND:  RANGELAND  TIMBER  RECREATIONAL  OTHER (Describe) \_\_\_\_\_

SUBDIVIDED:  INDUSTRIAL  COMMERCIAL  RESIDENTIAL \_\_\_\_\_