


## LOCATION DRAWING

SRC COYLE 34C

SECTION 34  
TOWNSHIP 4 NORTH  
RANGE 68 WEST

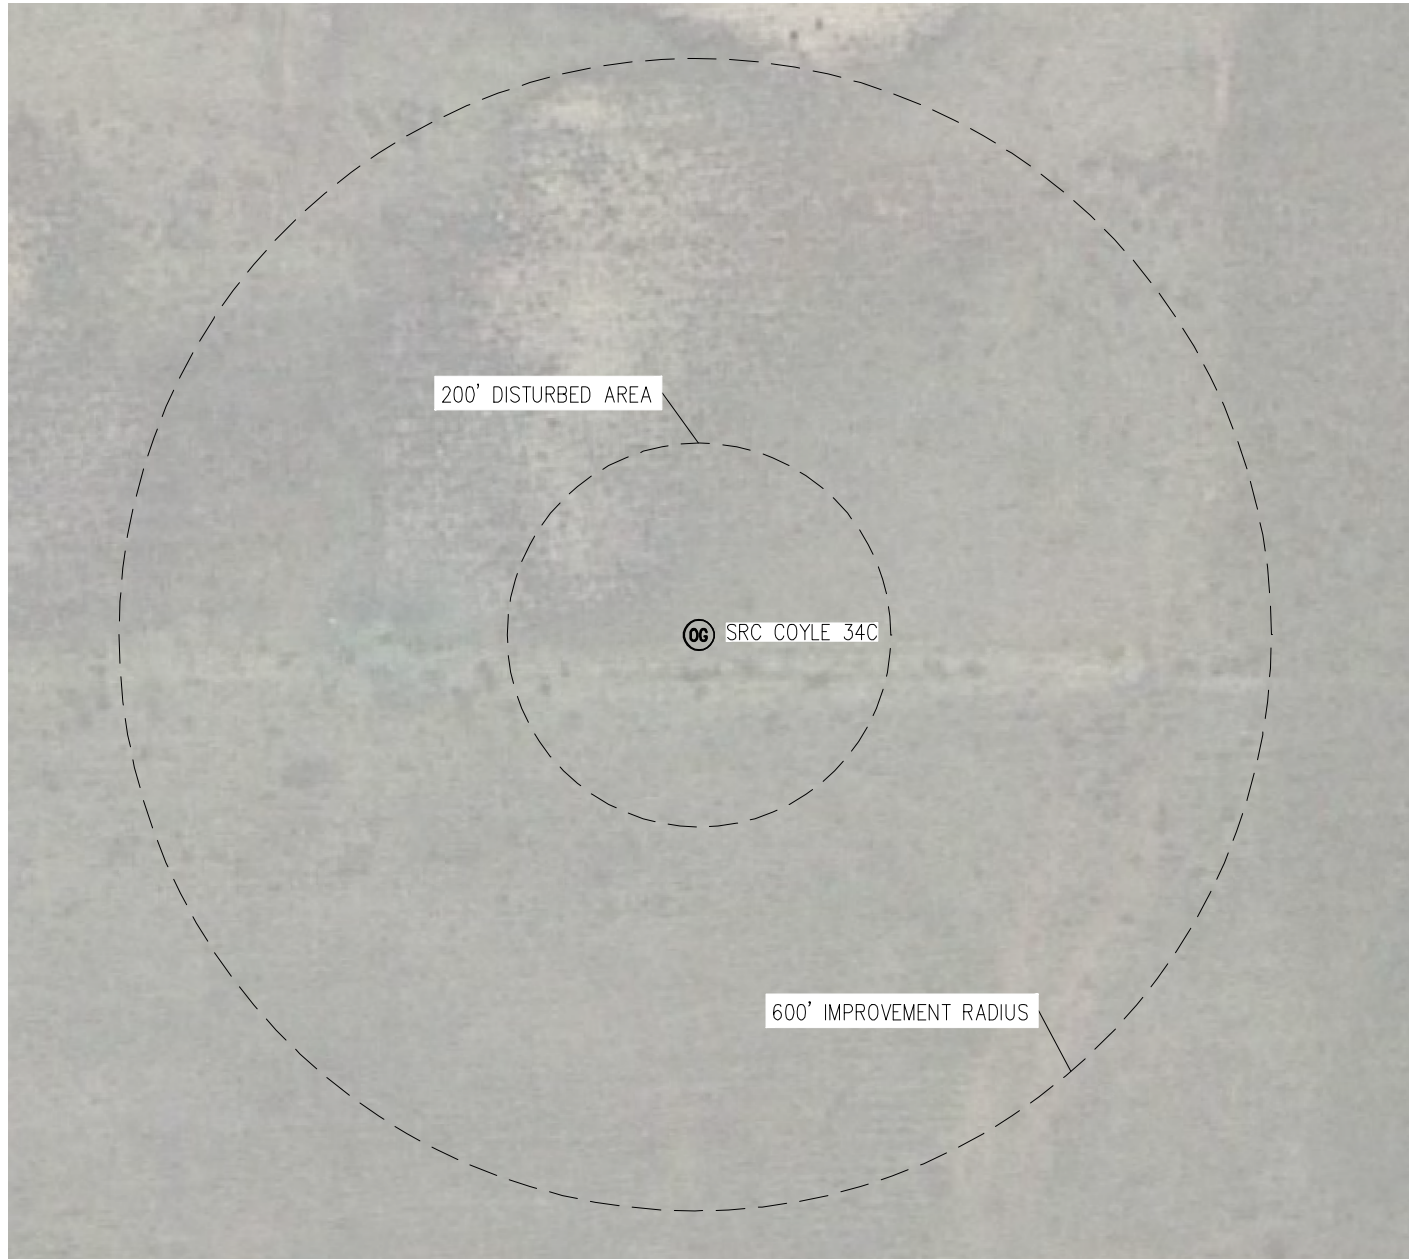

NEAREST: BUILDING 2,368' SE, PUBLIC ROAD 1,227' E, ABOVE GROUND UTILITY 3,954' S,  
RAILROAD 5,280'+, PROPERTY LINE 1,216' W

NO VISIBLE IMPROVEMENTS WITHIN 600'  
NO WATER WELLS OR DITCHES WITHIN 400'

### NOTE

The size, type and location of underground utilities shown hereon are approximate, and are based on markings made by utility locate companies. It is not guaranteed that all utilities have been located. It shall be the responsibility of the contractor to verify the existence of all underground utilities in the area of the work before commencing new construction.

